

AD-A062 434

CIVIL ENGINEERING LAB (NAVY) PORT HUENEME CALIF  
SEA/LAKE WATER COOLING FOR NAVAL FACILITIES.(U)  
SEP 78 J CIANI  
CEL-TN-1528

F/G 13/1

UNCLASSIFIED

NL

| OF |  
AD  
A062434



DDC FILE COPY  
AD A062434

LEVEL *11*

*12*

# Technical Note

TN no. N-1528


**title:** SEA/LAKE WATER COOLING FOR NAVAL FACILITIES

**author:** John Ciani

**date:** September 1978

**sponsor:** Naval Material Command

**program nos:** Z0840-01-001

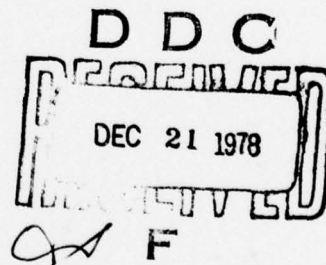

**CIVIL ENGINEERING LABORATORY**

NAVAL CONSTRUCTION BATTALION CENTER  
Port Hueneme, California 93043

Approved for public release; distribution unlimited.

78 12 18 040

Unclassified

SECURITY CLASSIFICATION OF THIS PAGE (When Data Entered)

REPORT DOCUMENTATION PAGE		READ INSTRUCTIONS BEFORE COMPLETING FORM
1. REPORT NUMBER N-1528	2. GOVT ACCESSION NO. DN787037	3. RECIPIENT'S CATALOG NUMBER
4. TITLE (and Subtitle) SEA/LAKE WATER COOLING FOR NAVAL FACILITIES		5. TYPE OF REPORT & PERIOD COVERED Final; Nov 1975 - Nov 1977
7. AUTHOR(s) John Ciani		6. PERFORMING ORG. REPORT NUMBER
9. PERFORMING ORGANIZATION NAME AND ADDRESS CIVIL ENGINEERING LABORATORY Naval Construction Battalion Center Port Hueneme, California 93043		8. CONTRACT OR GRANT NUMBER(s)
11. CONTROLLING OFFICE NAME AND ADDRESS Naval Material Command Washington, D.C. 20360		10. PROGRAM ELEMENT, PROJECT, TASK AREA & WORK UNIT NUMBERS 63724N; Z0840-01-001
14. MONITORING AGENCY NAME & ADDRESS (if different from Controlling Office) (12) 38 p.		11. REPORT DATE September 1978
		12. NUMBER OF PAGES 34
16. DISTRIBUTION STATEMENT (of this Report) Approved for public release; distribution unlimited.		15. SECURITY CLASS. (of this report) Unclassified
17. DISTRIBUTION STATEMENT (of the abstract entered in Block 20, if different from Report) (16) Z0840 / (17) Z084002		15a. DECLASSIFICATION/DOWNGRADING SCHEDULE
18. SUPPLEMENTARY NOTES (9) Final rept. Nov 75 - Nov 77 (14) CEL-TN-1528		
19. KEY WORDS (Continue on reverse side if necessary and identify by block number) Seawater cooling system, sea/lake water air conditioning.		
20. ABSTRACT (Continue on reverse side if necessary and identify by block number) Seawater cooling was found to be economically feasible for a trial Naval facility in San Diego, Calif. and an operational test was recommended for the Naval Security Group Activity (NSGA), Winter Harbor, Maine. A preliminary design and environmental impact assessment were performed for a seawater cooling system at NSGA. This work was supplemented with seawater temperature measurements in the adjoining bay, (continued)		

DD FORM 1 JAN 73 1473 EDITION OF 1 NOV 65 IS OBSOLETE

Unclassified

SECURITY CLASSIFICATION OF THIS PAGE (When Data Entered)

78 12 18 020  
392 111

59 X 1,000

Unclassified

SECURITY CLASSIFICATION OF THIS PAGE(When Data Entered)

20. Continued

Cont → a study of biofouling and its prevention in this system, and land and offshore surveys at NSGA. A separate study found that the life cycle cost of this seawater cooling system was less than that of the existing conventional air conditioning system. It was concluded that a seawater cooling system for NSGA would cost about \$150K, and annually save over 200 MWh of energy and \$9,000. Also, a study of the Navywide potential of sea/lake water cooling found that if such cooling were installed at 25 Navy sites,  $59 \times 10^3$  MWh and \$3 million could be saved annually. This report recommends that: (1) a final design and installation of an operational test seawater cooling system for NSGA, Winter Harbor be made; (2) seawater temperatures be measured at Apra Harbor, Pearl Harbor, Chicago, and Point Mugu as potential sites; and (3) a parametric model be developed for estimating the capital and energy costs of sea/lake water cooling systems.

Library Card

Civil Engineering Laboratory  
SEA/LAKE WATER COOLING FOR NAVAL FACILITIES  
(Final), by John Ciani  
TN-1528 34 pp illus September 1978 Unclassified

1. Seawater cooling system 2. Sea/lake water air conditioning I. Z0840-01-001

Seawater cooling was found to be economically feasible for a trial Naval facility in San Diego, Calif. and an operational test was recommended for the Naval Security Group Activity (NSGA), Winter Harbor, Maine. A preliminary design and environmental impact assessment were performed for a seawater cooling system at NSGA. This work was supplemented with seawater temperature measurements in the adjoining bay, a study of biofouling and its prevention in this system, and land and offshore surveys at NSGA. A separate study found that the life cycle cost of this seawater cooling system was less than that of the existing conventional air conditioning system. It was concluded that a seawater cooling system for NSGA would cost about \$150K, and annually save over 200 MWh of energy and \$9,000. Also, a study of the Navywide potential of sea/lake water cooling found that if such cooling were installed at 25 Navy sites,  $59 \times 10^3$  MWh and \$3 million could be saved annually. This report recommends that: (1) a final design and installation of an operational test seawater cooling system for NSGA, Winter Harbor be made; (2) seawater temperatures be measured at Apra Harbor, Pearl Harbor, Chicago, and Point Mugu as potential sites; and (3) a parametric model be developed for estimating the capital and energy costs of sea/lake water cooling systems.

Unclassified

SECURITY CLASSIFICATION OF THIS PAGE(When Data Entered)



# CONTENTS

	Page
INTRODUCTION . . . . .	1
Objective . . . . .	1
Scope . . . . .	1
Background. . . . .	1
FEASIBILITY STUDY. . . . .	2
Seawater Cooling. . . . .	3
Selection of the Trial Site . . . . .	4
Seawater Cooling for FCDSTC . . . . .	5
Costs . . . . .	6
Findings, Conclusions and Recommendations . . . . .	8
WINTER HARBOR DESIGN & ANALYSIS. . . . .	9
Site . . . . .	9
Design. . . . .	9
Energy and Economic Analysis. . . . .	10
Environmental Impact. . . . .	10
SEA/LAKE WATER AIR CONDITIONING NAVYWIDE . . . . .	11
Air Conditioning Demands. . . . .	11
Sea or Lake Water Temperatures . . . . .	11
Ten Selected Navy Sites . . . . .	12
Economic Comparison . . . . .	12
Fifteen Other Navy Sites. . . . .	14
FINDINGS & CONCLUSIONS . . . . .	14
RECOMMENDATIONS. . . . .	15
REFERENCES . . . . .	15

ACCESSION for	
NTIS	White Section <input checked="" type="checkbox"/>
DDC	Buff Section <input type="checkbox"/>
UNANNOUNCED	<input type="checkbox"/>
JUSTIFICATION	
BY	
DISTRIBUTION/AVAILABILITY CODES	
SPECIAL	
A	

## INTRODUCTION

While the demand for air conditioning (AC) at Naval facilities has stabilized, the cost of power has grown tremendously in recent years and the availability of power plant fuel from the traditional domestic sources has declined sharply. Therefore, alternatives to the high power consuming AC systems are being sought. The alternative that this report addresses is the use of sea or lake water as a cooling and dehumidification medium at Naval facilities.

### Objective

The objectives of the study reported herein were (1) to determine if sea or lake water AC is a technically and economically feasible alternative to conventional AC at Naval facilities and (2) to determine at which Naval facilities, sea/lake water AC can be best applied.

### Scope

In this report, the feasibility of seawater cooling is assessed for a trial Naval facility, the Fleet Combat Direction Systems Training Center (FCDSTC) in San Diego, California. The results of a preliminary design of a seawater cooling system for the NSGA, in Winter Harbor, Maine, are given. The Navywide applicability of seawater cooling is determined, and 25 potential Navy sites for this application are given with the economic characteristics of each.

### Background

The potential utility of cold sea or lake water as a medium for air conditioning has been occasionally mentioned in the literature of the past 50 years; however, not until recently has serious attention been paid to this old idea. Reference 1 concluded that seawater cooling\* is technically feasible and can result in a 70% to 80% savings in the power consumed for air conditioning in areas where there is a concentrated demand like the rows of hotels in Miami Beach, Fla. or Honolulu, Hawaii. This reference determined that water for cooling from natural water bodies must be no warmer than 50°F (10°C).

---

\*The use of the term "seawater (or lake water) cooling" here and elsewhere in this report implies "seawater (or lake water) air conditioning" because both cooling and dehumidification are included.

The work of reference 1 was continued with a detailed study and preliminary design of a Miami Beach seawater cooling system (Ref 2). It was estimated that for this 20,000-ton seawater cooling system the total cost would range from \$20.4 to \$23.4 million, and the offshore pipeline length would be 22,000 feet.

This reference also assessed the use of naturally cold freshwater in the United States as an AC medium. The Great Lakes were considered an excellent source of cold water for direct AC. In addition, other large lakes in the northern two-thirds of the country and ground water in the northern one-third were considered good sources, but rivers and streams were considered essentially useless for direct AC because the water is not cold enough.

The Civil Engineering Laboratory (CEL) conducted a study of seawater cooling as an alternative to conventional AC for Naval facilities (Ref 3). This study, part of which is included in this report, concluded that the potential of seawater cooling for saving energy and money at Naval facilities is great and warrants further attention, and that a good site for an operational test of seawater cooling for Naval facilities would be the Naval Security Group Activity (NSGA), Winter Harbor, Maine.

The Winter Harbor facility was the subject of a preliminary design and analysis of a seawater cooling system conducted for CEL by Tracor Marine (Ref 4). A summary of the results of this work is included in this report.

A study, performed for CEL under a contract through the Northern Division of the Naval Facilities Engineering Command, compared alternative modifications to the air conditioning system at NSGA, Winter Harbor, Maine (Ref 5). This study found that the 20-year life cycle cost of energy for AC at the facility using the existing system is 50% greater than that of a seawater cooling system and that the 20-year total life-cycle cost of energy plus first cost of the existing system (replacement cost) is 20% greater than that of a seawater cooling system. Furthermore, seawater cooling was found to be the most economical of the six modifications that were considered, but none of these are economically justified at this time. Conclusions of the report (Ref 5) are that (1) the seawater cooling system uses less energy than the existing system with any of the other modifications and (2) seawater cooling could be added to the existing system with no internal modifications to the existing system except the replacement of a 25-hp fan motor with one of 30 hp.

#### FEASIBILITY STUDY

A study was performed in FY76 to determine if seawater AC for Naval facilities is feasible and whether a development program was warranted (Ref 3). This study produced useful guidance in the early stages of the



seawater cooling work at CEL using preliminary estimates of performance and costs at a trial site.

### Seawater Cooling

Air Conditioning Potential. The major question concerning a seawater cooling system is? How cold must the supply water be to meet the AC requirements? The answer to this question depends on the answers to several other questions. Does the seawater directly cool the air or does it cool an intermediate fluid? Is the seawater supposed to meet the total latent heat load, or will it be aided by a dehumidification system? Finally, is the AC for comfort only, or is it required for electronics such as in a computer facility?

A design using seawater which directly cools the air can use warmer seawater than a design requiring an intermediate fluid. A general rule-of-thumb is that the temperature of the cooling fluid entering a heat exchanger must be at least 5° to 10° F cooler than the temperature of the air leaving it. Chilled water heat exchangers vary widely, however, and designs using them are generally based on actual experimental data of existing equipment. Another rule-of-thumb is that the temperature of the primary fluid entering a water-to-water heat exchanger should be 3° to 5° F cooler than the temperature of the secondary fluid leaving the exchanger.

A design required to meet the total heat load (latent and sensible) of a building must use colder seawater than a design which meets only the latent heat load. The latent heat load is that part of the heat load responsible for condensing the moisture in the air. The other part of the load - the sensible heat load - is the amount of heat which must be removed from air to reduce its temperature. Thus, if the latent heat load can be reduced by a dehumidification system the seawater cooling system can use warmer water.

The AC requirements for a computer facility are much more stringent than the requirements for comfort according to ASHRAE (Ref 6); the more stringent requirements are imposed by a computer facility because humidity levels must be more strictly controlled to prevent computer papers and cards from curling and sticking. This contrasts greatly with the wide range of humidity level that is acceptable for comfort cooling.

Taking into account these factors and design alternatives, it appears that to meet the sensible cooling requirements of Reference 6 for comfort cooling, the seawater need only be cooler than 65° F. If latent heat must also be removed, the water must be colder, ranging down to 50° F. To meet the requirements of a computer facility that has a low latent heat load and requires very little ventilation, a seawater temperature of 45° to 50° F would be required unless auxiliary dehumidification were used.



Pump Work and Pipe Size. Other questions which must be answered to evaluate this system are: What size pipe should be used and how much pump work will be required? Here again, several alternatives are available. The pump can be located at the pipe inlet, and its outlet, or somewhere along the pipe. To illustrate the relationship between pump work and pipe size it was assumed that the pump is placed on shore at the pipe outlet. Thus, to prevent cavitation in the pump, the suction head must be limited to 30 feet of water. This criteria essentially limits the flow rate by setting an upper limit on the friction losses that can be allowed. The diameter and length of the pipe can be related given a flow rate and an allowable friction loss. Calculations were performed to illustrate this point. In these calculations the load was fixed at 100 tons refrigeration (TR), and the pipe friction was allowed to be no greater than 30 feet of water. This caused the pump work required to get the water to shore to vary as shown by the top four curves of Figure 1.

Another variable is the elevation above sea level of the facility to be air conditioned. This elevation can be a very important consideration if the facility is located very far above sea level as is evidenced by the bottom four curves of Figure 1. These curves were calculated assuming that the point of use of the seawater is 300 feet above sea level and that 80% of the pump work is recovered by a turbine on the beach. This situation is equivalent to pumping the water up 60 feet with no pump work recovery. Without the turbine energy recovery stage, a 300-foot altitude increase would provide a coefficient of performance of about 12.

#### Selection of the Trial Site

Based on the installed AC and seawater temperatures of Naval facilities in the continental United States, the Fleet Combat Direction Systems Training Center (FCDSTC), San Diego was selected for a trial analysis of the technical and economic feasibility of seawater cooling for Naval facilities. A seawater cooling system for this facility would include many of the elements of a system of this type at any facility. In addition, FCDSTC is at a site where cold seawater can be found near the shoreline rather than several miles away. This reduces the energy consumed in overcoming the head lost to friction in the intake pipeline and makes the technical and economic feasibility more a function of the basic differences between seawater cooling and conventional AC.

Another consideration in the selection of FCDSTC as a trial facility was its concentrated AC demand. This facility, which requires only computer cooling, was chosen rather than one requiring comfort cooling because the total cooling load for this facility is localized in one building and not scattered among several. Limiting the cooling load to one building minimizes, for the purposes of this preliminary economic analysis,

the effect of the cost of land distribution on the total cost. Figure 2 shows the seawater temperature/depth/distance from shore profiles for the San Diego site. Also shown are the bathymetry and topography of the site.

#### Seawater Cooling For FCDSTC

A calculation was performed for FCDSTC to provide information for an economic analysis. This facility is located 300 feet above sea level. Extra-heavy 12-inch pipe was assumed to be laid 1.3 nautical miles out to 55°F seawater, and a turbine energy recovery stage was included to maximize the coefficient of performance of the system. The results of the calculation indicate that a 120-hp pump that would pump 1,250 gal/min from the ocean bottom to the point of use would be required. Accounting for the energy recovered by the turbine, 31 hp (23 kW) must be supplied to the pump. If the water is heated from 55° to 65°F at the facility, 500 TR can be furnished by the system. Thus, the system would have a coefficient of performance of 75.

Heat Transfer Considerations. The foregoing calculation makes the seawater system appear quite favorable; there are problems, however. One major concern is whether the cold seawater can be pumped to the surface without being excessively heated by the surrounding water. If the pipe is a good heat conductor, the temperature of the deep seawater will rise too much. A calculation run with the steel pipe of the example indicates that the water temperature will approach that of the surface water, whereas a calculation for a pipe insulated with an inch of rubber indicates that a temperature rise of 1.5°F will be experienced. The latter is an acceptable level but the former indicates that the pipeline should either be made of an insulating material or insulated in some manner.

Alternative Designs. The results of this study indicate that a seawater cooling system for FCDSTC, San Diego is technically feasible. Several alternatives are available to reduce the length of the offshore pipeline or the requirement for insulation. One alternative is to use the seawater for sensible cooling and employ alternative systems (i.e., desiccant, vapor compression) for humidity control. Another alternative is the use of seawater for condenser cooling or brine precooling. Thus, the seawater systems could be used to improve the performance of conventional systems. Finally, alternative pipe materials could be used to reduce the cost of the system. For example, fiberglass pipe might eliminate the need for insulation, but it would pose a more severe anchoring problem than steel pipe.

## Costs

Installation. As indicated in Reference 1, the total capital cost of a seawater cooling system includes the cost of the: (1) offshore pipeline, (2) pumping station/wet well, (3) land distribution system, and (4) user equipment.

From the preliminary figures given in Reference 1, it is seen that the major portion (nominally 85%) of the installation costs are for the offshore pipeline. The authors of References 1 and 3 found that offshore contractors are reluctant to make estimates of pipe-laying costs. However, it was clear from discussions with these contractors, that the laying of 12-inch pipe to depths up to 300 feet was well within the state-of-the-art. The estimated cost of laying pipelines (including welding, but not burial on shore) was \$9 per foot for standard 12-inch pipe. Offshore, the pipe-laying costs increase rapidly with depth. The costs (without burial) for standard 12-inch pipe varied from \$15/ft for depths less than 50 feet to \$27/ft for depths to 300 feet. Laying extra-heavy pipe would be somewhat more expensive because of the additional welding time. For this preliminary estimate, \$30/ft was selected as a reasonable estimate for laying extra-heavy 12-inch pipe to 100-foot water depths.

These pipe-laying costs do not include the cost of the pipe, which is \$27 per foot for extra-heavy steel pipe. To these pipe and pipe-laying costs must be added the cost of pipe coating, cathodic protection, anchoring, and burial. For the purposes of making a preliminary estimate of seawater cooling for the trial Naval facility, it was assumed that coating, cathodic protection, and anchoring would not be required if extra-heavy pipe is used. Although burial may be required to protect the pipeline from wave forces or fishing trawlers or to prevent damage to the trawlers, the cost of pipe burial was not included in this preliminary estimate of the installation cost of the seawater cooling pipeline. The additional cost of extra-heavy pipe, which is almost three times that of standard pipe, should provide some contingency in this cost estimate to account for protection against these environmental hazards that were not specifically addressed.

The installation cost of a seawater cooling system at FCDSTC is estimated below. These are based on the characteristics of the site and the air-conditioning analysis given in previous sections and on the subsystem costs given above. These figures do not include provisions for burial or insulation of the offshore pipeline.



<u>Item Description</u>	<u>Item Cost</u>	<u>Length (ft)</u>	<u>Total Cost (\$K)</u>
(1) Offshore pipeline			
pipe	\$30/ft	x 7,900 =	474
installation	\$30/ft		
(2) Pumping station/wet well			
pump 1250 GPM, 150 HP			= 15
turbine 300 ft head			= 15
(3) Land pipeline (with return)			
pipe	\$11/ft	x 1,500 =	30
installation	\$ 9/ft		
			<u>\$534</u>

Operation. The power demand of the 500-TR seawater cooling system includes:

<u>Item</u>	<u>Power (kW)</u>
Seawater pumping (with partial recovery)	23
Additional pumping (in facility)	20
Cooling coil fans	<u>85</u>
Total	128

If it is assumed that this electronics cooling system must operate continuously with a 50% load factor, 1,536 kWh will be used per day, which, at 4¢/kWh, equals \$61/day.

The cost of labor and materials for operating and maintaining a 500-TR seawater cooling system for FCDSTC is estimated as \$52 per day, based on the estimate made in Reference 1. The total operational cost of the seawater cooling system for FCDSTC is \$113 per day. This includes the cost of power (\$61) and the cost of labor and materials for operating and maintaining the system (\$52). Not included in these costs are the cost of a small amount of additional dehumidification that is required to supplement the humidity control provided by the seawater system.



Economic Feasibility. The power requirement of a conventional, large building AC system for comfort cooling was estimated in Reference 1 to be 113 kW/100 TR of maximum AC load. With the assumption that this estimate can be used to estimate the power required for a 500-TR electronics cooling load at San Diego, 565 kW are required. For continuous 24 hr/day operation with a load factor of 50%, the power consumption is, therefore, 6,780 kWh. The cost of this power at 4¢/kWh is then \$271/day for conventional AC at FCDSTC, San Diego. Recall that the power required for seawater cooling at this facility was estimated in the previous section to be 128 kW compared to the 565-kW estimate for conventional AC - an energy saving of 77%.

The following is a comparison of the cost per day for operational expense of conventional versus seawater AC at the San Diego facility. This comparison is intended to give an estimate of the cost saving that may be accrued from using seawater to air-condition FCDSTC. For a conservative estimate, it is assumed that conventional AC systems required only half as much labor and supplies for operating and maintaining the equipment.

<u>Item</u>	<u>Conventional (\$)</u>	<u>Seawater (\$)</u>
Power	271	61
Labor and Supplies	<u>26</u>	<u>52</u>
Total	297	113

Therefore, a saving of \$184/day or \$67K/year may be realized by using seawater cooling rather than conventional AC.

A capital investment of \$534,000 is required for seawater cooling at FCDSTC, San Diego. This new type of air conditioning will result in an annual savings of \$67,000. If it is assumed that 10% is the interest rate for capital to finance the construction of this seawater cooling system, the payback period is 16½ years.

#### Findings, Conclusions and Recommendations

Seawater cooling was found to be economically feasible for FCDSTC, San Diego, based on preliminary estimates of performance and cost. However, this facility is not a suitable site for an operational test of a complete seawater cooling system because the capital cost of such a system would be over \$500K. Such a large investment for an operational test of a complete system at FCDSTC is not prudent, but this facility might be a good site for the development of equipment to improve the effectiveness of seawater cooling, particularly equipment which can use warmer seawater (65°F rather than 55°F) for AC. Because costs of off-shore pipeline installation are such a high portion of the total seawater

cooling system investment, a Naval facility that does not require a long offshore pipeline should be used for an operational test. NSGA at Winter Harbor, Maine, is such a facility.

It was recommended in the FY76 study that:

1. An operational test of seawater cooling be performed at the Naval Security Group Activity (NSGA) in Winter Harbor, Maine.
2. Alternative designs for seawater cooling be investigated, particularly desiccant systems, for improving the efficiency of seawater cooling.
3. The environmental impact of seawater cooling be investigated.

#### WINTER HARBOR DESIGN AND ANALYSIS

A preliminary design, economic and energy analysis, and environmental impact assessment of a seawater AC system for a building in Corea, Maine, which is part of NSGA Winter Harbor, was conducted in early FY77 for CEL by Tracor Maine (Reference 4). This work was performed for a 100 TR system with 100% seawater AC backup. The energy and system costs used did not include the air-handling system costs or energy requirements.

Subsequent to the above work, seawater temperature measurements in the bay that adjoins Corea (Prospect Harbor) were obtained and the bio-fouling potential of the seawater AC system and prevention devices was assessed. The results of these two efforts were published as supplements to Reference 4, which is summarized below. In addition, surveys of the land and seafloor topography and geology along potential pipeline routes were made and will be used if the final design, fabrication, and installation are done.

#### Site

The Winter Harbor site, shown in Figures 3 and 4, was chosen because the building requiring continuous AC is located less than 2,600 feet (1,300 feet to the shoreline and 1,300 feet from the shoreline to the seawater intake) from a source of seawater estimated as 50°F the year-round.

#### Design

Two major design options were examined: the first, to use seawater for the entire cooling load (100 TR); the second, to use additional cooling and dehumidification if and when the seawater temperature exceeds

50°F. Subsequent seawater temperature measurements revealed that enhancement is required during 3 months of the year. A number of alternate enhancement methods were examined, and preliminary designs developed, including one for a solar/desiccant drying system. A simply packaged, air-cooled, direct-exchange (DX) system of 40 TR was selected for the enhancement. The use of the existing AC system for an enhancement was considered. These design considerations led to these three potential seawater AC systems with: (1) no enhancement, (2) enhancement by new DX units, and (3) enhancement by the existing AC system.

#### Energy and Economic Analysis

These three seawater AC systems with 100% backup were compared with each other and with a conventional AC system of the same capacity (100 TR) and 10-year life-cycle cost (LCC) as follows (Reference 4):

	Annual Energy Use (MWh)	10-yr LCC (\$K)
Seawater AC	111	305
Seawater AC with new DX enhancement	250	380
Seawater AC with existing AC enhancement	322	397
Conventional AC	861	404

The existing AC system at Winter Harbor and a seawater cooling system without enhancement are compared in Table 1. It was concluded from these comparisons that significant savings in both energy and money are possible with seawater AC at Winter Harbor (Reference 5).

#### Environmental Impact

An environmental impact assessment (EIA) was performed in the early stages of this work on a much larger sea-water air conditioning system than was finally settled upon in the preliminary design. The EIA was made for a 3,000-gpm system, which led to a very conservative (high) estimate of the impact because the system was finally envisioned to be less than 400 gpm. Another difference between the preliminary criteria for the EIA and the final system design was the solution to the biofouling problem. The subsequent biofouling study recommended systems which do not require chlorination; this approach considerably reduced the impact of seawater cooling on the environment.

The EIA judged that no significant adverse environmental impacts are foreseen. The long-term local environmental impact will take the form of minor adverse disturbance to plankton and fish in the water and plant life on land. Short-term temporary local disturbance along the pipeline construction route is unavoidable.

## SEA/LAKE WATER AIR CONDITIONING NAVYWIDE

The energy saving and economic potential of sea or lake water AC of facilities throughout the Navy were determined. First, the individual AC demands of Naval facilities adjoining major water bodies were determined; then the water temperatures in these water bodies were found. Ten facility sites with high potential for the application of sea/lake water AC were selected. Then the economic potential of these ten was determined. Finally, 15 other sites, which also have potential (but not as high as the ten) for sea/lake water AC, were identified, and the potential energy saving of these was determined.

### Air Conditioning Demands

The present energy demands of AC at facilities throughout the Navy were determined using the output of the Defense Energy Information System-Utilities (DEIS-2). For 241 of these 514 facilities, reasonable estimates could be made of the electrical energy consumption for each month of FY76. These monthly estimates were used to determine the amount of electrical energy consumed each year at each facility for AC (Ref 7).

### Sea/Lake Water Temperatures

To make the collection of water temperature data tractable, limits were placed on the desired temperature; this 50°F selection was based on prior work discussed in the following.

The maximum water temperature feasible for direct cooling of buildings in Miami Beach, Fla. was determined in Reference 2 to be 50°F. During the work described in Reference 4, it was found that the cooling efficiency of available coils and particularly their ability to remove moisture falls off rapidly at 50°F. Therefore, 50°F was selected as the maximum yearly bottom water temperature to be sought in this data collection.

As shown in Figure 5, water with a year-round temperature of under 50°F can be found all around the continental United States. The distance from shore to this sufficiently cold sea or lake water varies from a minimum of 0 nautical mile (adjacent to the coast) in the extreme Northeast to up to 150 nautical miles in the Southeast. The sources of this water temperature data were (1) National Oceanographic Data Center for facilities near the ocean, (2) W. Harrison of Argonne Laboratories for Lake Michigan near the Great Lakes Training Center, Chicago, Ill., (3) Reference 2 for Miami Beach, Fla., and (4) Reference 4 for Winter Harbor, Maine.



## Ten Selected Navy Sites

The selection of the ten sites with high potential for sea or lake water AC was based on the water temperature criteria (50°F) discussed above and on the following criteria for distance from shore and minimum annual AC energy usage.

A limit of 3.5 nautical miles (nmi) was placed on the distance from shore to reach 50°F water for selection of these ten sites. This distance limit was based on the previous studies, discussed below. Reference 2 considered seawater cooling for Miami Beach, Fla., where 50°F water can be obtained 3.6 nmi offshore, and a preliminary design of a high capacity (20,000 TR) seawater cooling system for this site was discussed. A comparatively low capacity (100 TR) seawater cooling system was preliminarily designed for Winter Harbor, Maine, where 50°F water can be obtained 1,300 feet offshore (Ref 4). Therefore, 0 to 3.5 nmi was selected as the range of distances to 50°F water for the selection of these ten sites, and the costs of the Miami Beach and Winter Harbor seawater AC systems were used as starting points for the economic comparison, which follows in the section entitled "Economic Comparison."

The third criteria used in the selection of these ten sites was a 1000-MWh/yr lower limit of energy use for AC. This amount of annual energy consumption for AC is about that of a continuously operating 130-TR AC system, or a 250-TR system that only operates in the summer, or a 500-TR system that neither continuously operates nor is used for summer cooling. These ten facility sites are listed in Table 2 in order of potential energy dollar savings.

## Economic Comparison

For comparing sea/lake water AC with conventional AC at these ten sites, the energy and economic characteristics of each site are also given in Table 2. The electrical energy costs and capital investment costs of sea/lake water AC and conventional AC systems were estimated using the techniques described below for each site.

The electrical energy costs were assumed to be the same per unit of energy for either sea/lake water AC or conventional AC. These costs at Naval facilities were determined using the DEIS-2 output. The costs per megawatt hour (MWh) were found from this output for FY76; these were extrapolated to FY80 using a 16%/yr electrical energy escalation rate. The electrical energy costs for these two years are shown in Table 3.

The capital investment costs (first costs including design) of both sea/lake water AC and conventional AC were determined assuming a situation in which an AC system of some type is required at a Naval facility

to replace an existing conventional AC system. Therefore, the first cost estimates of both sea/lake water AC and conventional AC did not include the costs of the portions of the AC systems which can be used in either type of system. Thus, the material and labor costs of the fans and ductwork were not included in the capital costs of either type of system, but the costs of modifications to make a sea/lake water AC system usable in a formerly conventional AC system are included in the first costs of sea/lake water AC systems. These criteria were used in estimating first costs in References 2, 4 and 5 so the first costs estimated in these references were used in the following capital investment cost estimates.

The capital cost in FY77 of the 100-TR seawater AC system at NSGA, Winter Harbor with full backup was estimated to be \$229K (Reference 4). This cost included two offshore pipelines, one for the primary system and one for the backup system, each of which is 1,300 feet long. The capital cost of a 100-TR system without backup (the additional pipeline and accessories) was estimated to be \$173K (Ref 8). Reference 5 indicates that only 81.4 TR are required at this NSGA. Therefore, the above cost for a 100-TR system was reduced to account for this lower tonnage. This led to an estimate of \$148K for a seawater AC system of 81.4 TR without backup at Winter Harbor. For the purpose of capital cost estimating, it was assumed that the above seawater AC system cost could be used to make estimates, albeit crude, of low capacity (under 1,000 TR) sea/lake water AC systems. It was assumed further, because the cost of the offshore pipeline is such a major portion of the total cost of sea/lake water cooling systems, that the total cost is a function of the offshore pipeline length. Therefore, the factor, \$700K/nmi ( $\$148K/0.21$  nmi) was used to estimate the first cost of low capacity sea/lake water AC systems. The capital cost of a seawater AC system of 20,000 TR for Miami Beach was estimated in Ref 2 to range up to \$23.4 million and require a pipeline 3.6 nmi long or about \$6,500K/nmi. Five of the selected sites require AC systems of less than 20,000 TR ( $\$6,500K/nmi$ ) but more than 2,000 TR ( $\$700K/nmi$ .) These extremes of seawater AC costs are plotted in Figure 6(a). The costs of seawater AC at all ten sites were estimated using this figure. The resulting estimates are admittedly very crude, but presently there are no more precise methods of estimating the cost of sea/lake water AC systems short of performing a preliminary design like that done for NSGA Winter Harbor (Ref 4). A better means of estimating the cost of sea/lake water AC systems is needed which will allow the rapid evaluation of sea/lake water AC at Naval facilities.

Estimates of the first cost of conventional AC systems were based on approximate costs per TR in FY77. Reference 5 estimated that the first cost of a conventional system like that at NSGA, Winter Harbor (81.4 TR) would cost \$160.8K or about \$2,000/TR. For large systems of about 10,000 TR, current practice calls for an estimating factor of \$1,000/TR. These extremes of conventional AC costs are plotted in Figure 6(b), and this plot was used to estimate the first costs of conventional AC at the ten selected sites.

#### Fifteen Other Navy Sites

The total energy saving potential (in terms of MWh and dollars per year) is needed for all sites of Naval facilities which can use sea/lake water AC. Therefore, others of the 241 (of 514) Naval facilities at which reasonable estimates of AC energy requirements could be made were selected considering the minimum water temperature criteria (50°F) described above, but not considering the criteria of 3.5 nmi maximum distance from shore or of 1,000 MWh/yr minimum AC energy requirement. The fifteen other sites thus selected are listed in Table 4 with the total energy saving potential of these fifteen plus the saving potential of the previous ten. It must be noted that these fifteen sites may not be found to be economically feasible if the capital costs are considered as they were with the ten selected sites. However, it must also be pointed out that these 25 Naval facility sites may not include all of the sites which may have potential for sea/lake water AC because all of these sites were selected from only 241 Naval facilities from the total number of over 500.

#### FINDINGS AND CONCLUSIONS

It was found that:

1. The capital cost of a seawater AC system without new backup or enhancement at NSGA Winter Harbor is \$148K (FY77). This system will conserve 213 MWh of electrical energy and save \$9K per year.
2. Naval facilities in the United States (particularly in Maine, near Chicago, on the West Coast, and in Hawaii) can profit from installing sea or lake water AC in lieu of conventional AC when there is a need to replace existing AC systems. In Guam and Puerto Rico Naval facilities can also profit from the same type of installation.
3. Twenty-five sites of Naval facilities were identified, from 241 facilities which were investigated, as having potential for sea/lake water AC. If sea/lake water AC were used at these 25 sites, the sum of the energy savings would be  $59 \times 10^3$  MWh and a corresponding dollar savings of \$3 million per year.
4. Ten of these sites of Naval facilities have high potential for economically using sea/lake water AC; the sum of the energy savings at these ten is  $23 \times 10^3$  MWh and a corresponding saving of \$1.3 million per year.
5. Naval facilities at Apra Harbor, Guam; Pt Mugu Calif; Chicago Ill.; and Pearl Harbor, Hawaii have the highest potential of the 25; sea/lake water AC at these four sites can have energy savings of  $19 \times 10^3$  MWh and a corresponding saving of \$1 million/yr.



It was concluded that:

1. An operational test of sea/lake water AC is needed.
2. Seawater temperature measurements at the sites of Naval facilities with the highest potential savings in energy and money are needed.
3. A means of estimating the cost of sea/lake water AC, short of doing a preliminary design, is needed.

#### RECOMMENDATIONS

It is recommended that:

1. A parametric model be developed for estimating the capital and energy costs of sea/lake water AC systems at Naval facilities.
2. Seawater temperatures be measured at Apra Harbor, Guam; Pearl Harbor Hawaii; Chicago Ill; and Point Mugu, Calif.
3. A final design, fabrication, instrumentation, and installation of a seawater AC system for NSGA Winter Harbor be made.

#### REFERENCES

1. Energy Research and Development Administration. ERDA Report No. ORO 4875-A: Feasibility of a district cooling system utilizing cold seawater; Phase I, Final report, by J. Hirshman, D. Whithaus and I. Brooks. Washington, D.C., Jun 1975.
2. ————. ERDA Report No. OMO 4875-B: Feasibility of a district cooling system using natural cold waters; Phase II and Phase III, Final report, by J. Hirshman and R. H. Kirlin. Washington, D.C., Aug 1977.
3. Civil Engineering Laboratory. Technical Memorandum M-44-76-10: Seawater cooling for Naval facilities, by J. B. Ciani and A. W. McClaine. Port Hueneme, Calif., Aug 1976.
4. Tracor Marine. A preliminary design, economic and energy analysis, and environmental impact assessment for a seawater cooling project Naval Security Group Facilities at Winter Harbor, Maine, Final Report. Port Everglades, Fla., Mar 1977. (Contract No. N68 305-77-C-0012).
5. Webster, Ebbeson, Baldwin and Day, Architects. Energy and economic analysis of the heating, ventilating, and air conditioning systems and modifications to the systems to make them more energy efficient at Navy operations Building #153 Naval Security Group Activity, Winter Harbor, (Corea) Maine, by M. Flanders and C. Braley. Bangor, Maine, Sep 1977. (Contract No. N62 472-76-C-1101).



6. ASHRAE handbook of fundamentals. New York, American Society of Heating, Refrigeration and Air Conditioning Engineers, 1972, pp 135-139.
7. Civil Engineering Laboratory; R.E. Bergman, memorandum to LO3AE of 15 Dec 1977.
8. Personal communication with J. Hirshman, Tracor Marine, 29 Jul 1977.


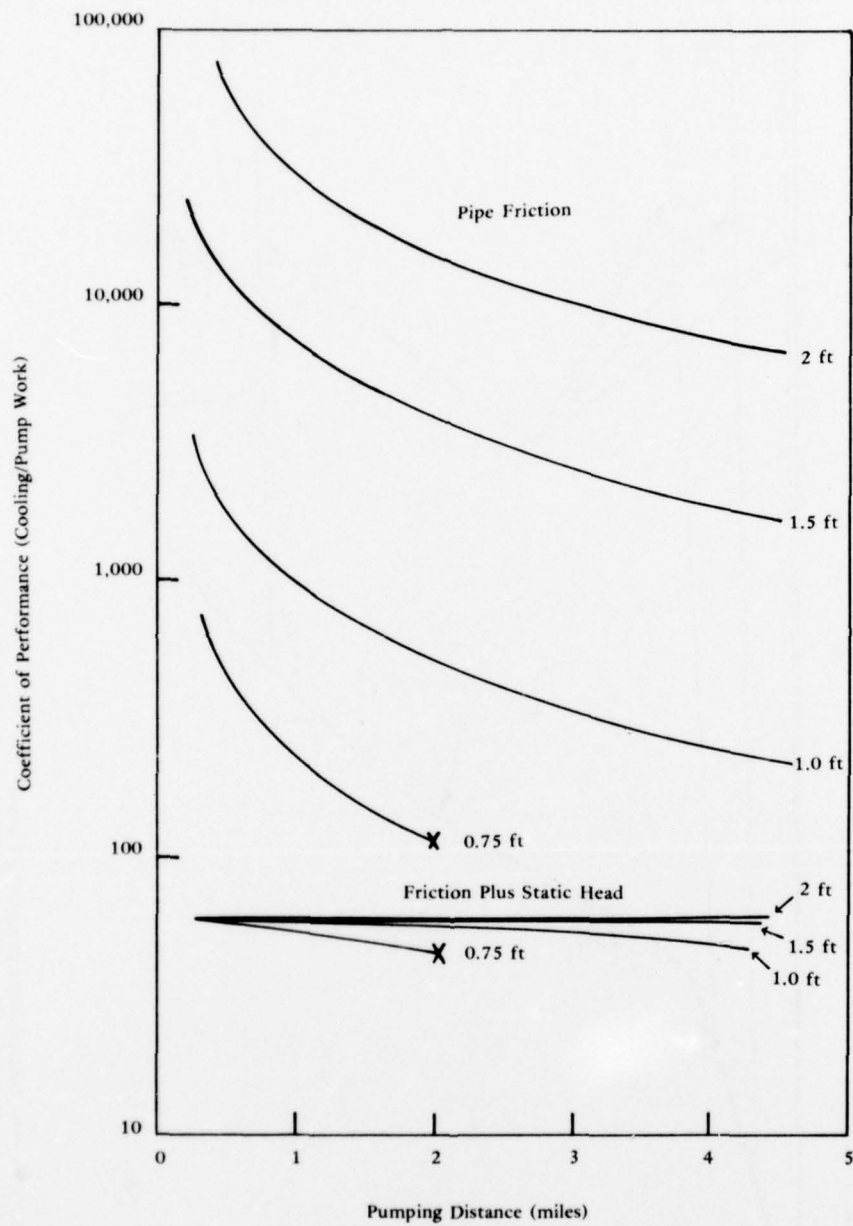


Figure 1. Pump work versus pipe length for various pipe diameters.

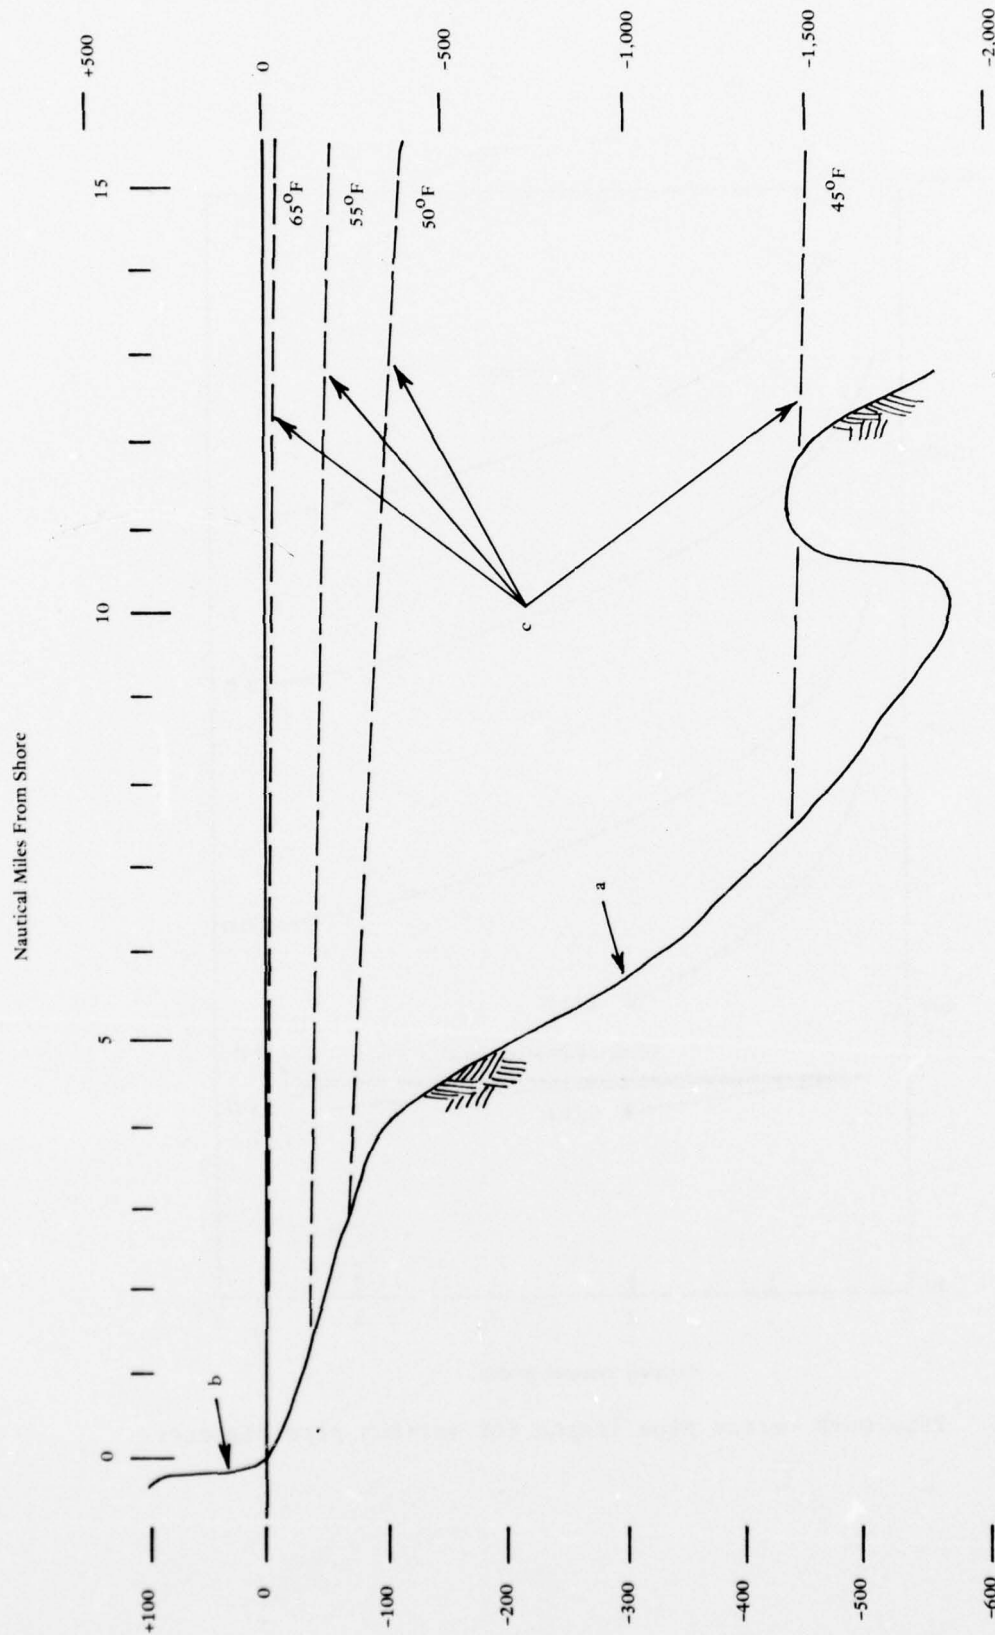

a — Bathymetry from National Ocean Survey, Chart 18349  
 b — Land Topography from Geological Survey Chart, Point Loma Quadrant  
 c — Temperature data from Oceanic Observations of the Pacific (University of California)

Figure 2. Seawater temperatures at San Diego in August (latitude  $32^{\circ}42'30''$ ).


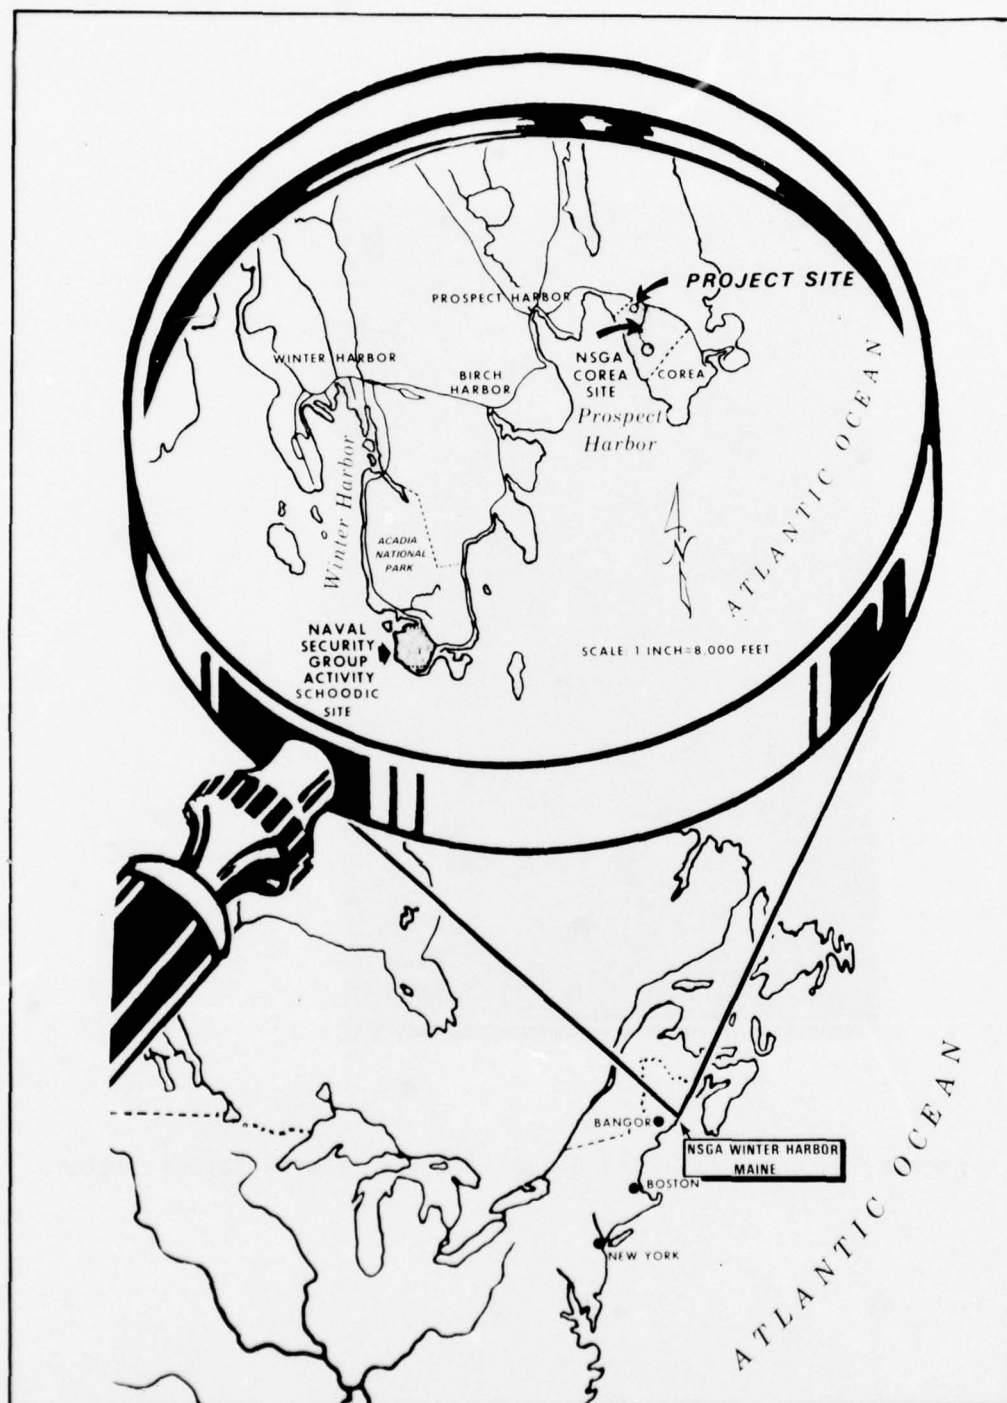


Figure 3. NSGA Winter Harbor, Maine vicinity map.



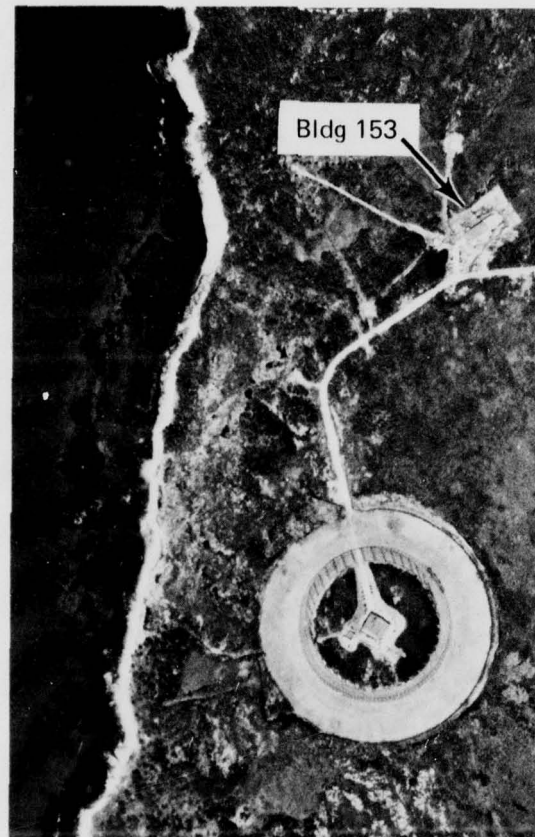

Scale  
1 in. = 1,000 ft

Figure 4. Naval Security Group Activity, Winter Harbor, Maine.



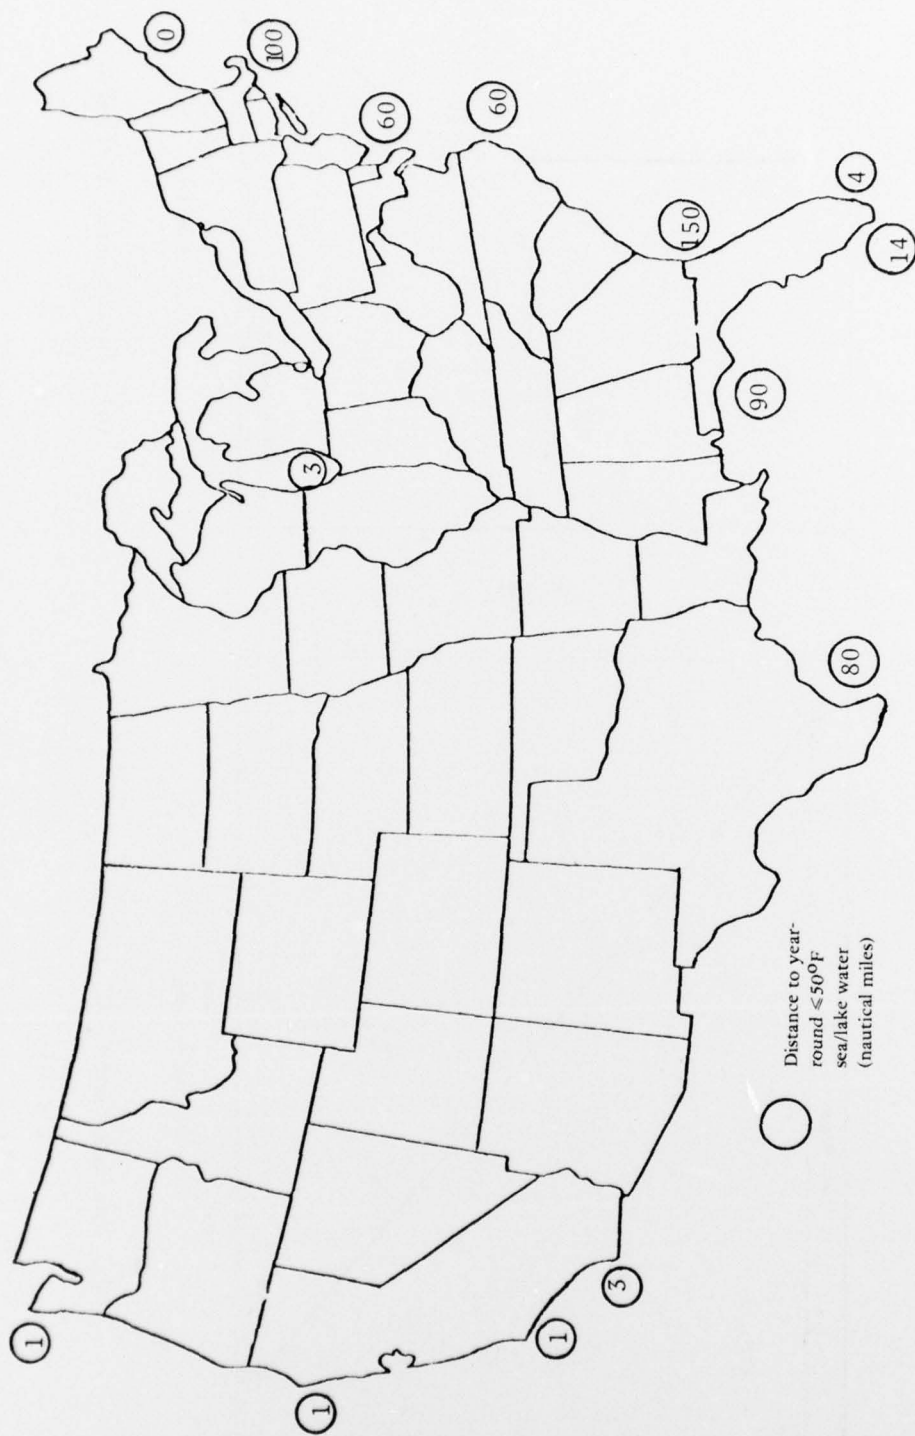


Figure 5. Distance to cold sea/lake water around the continental United States.

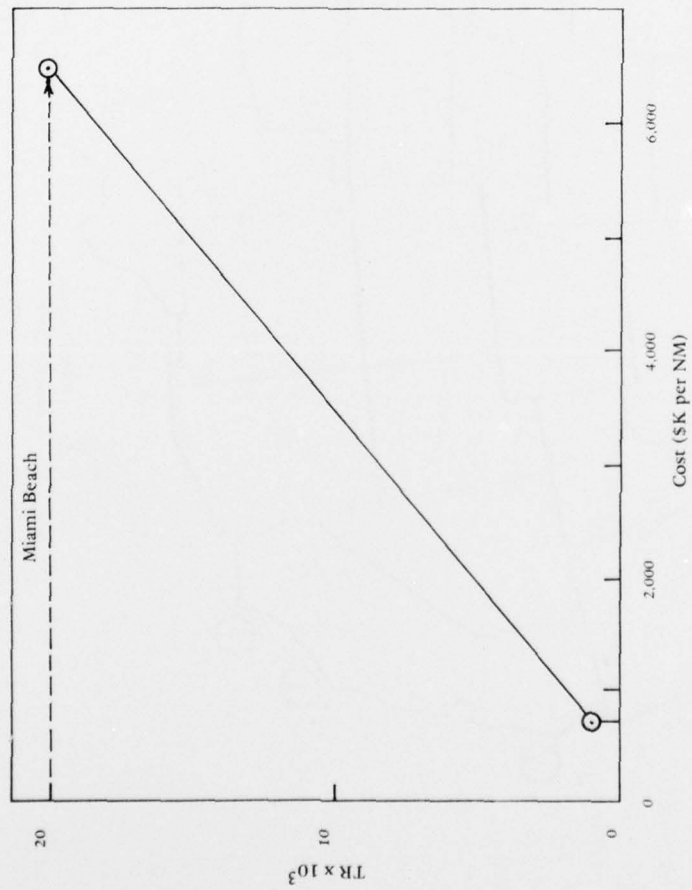

(a) Sea/lake water AC costs.

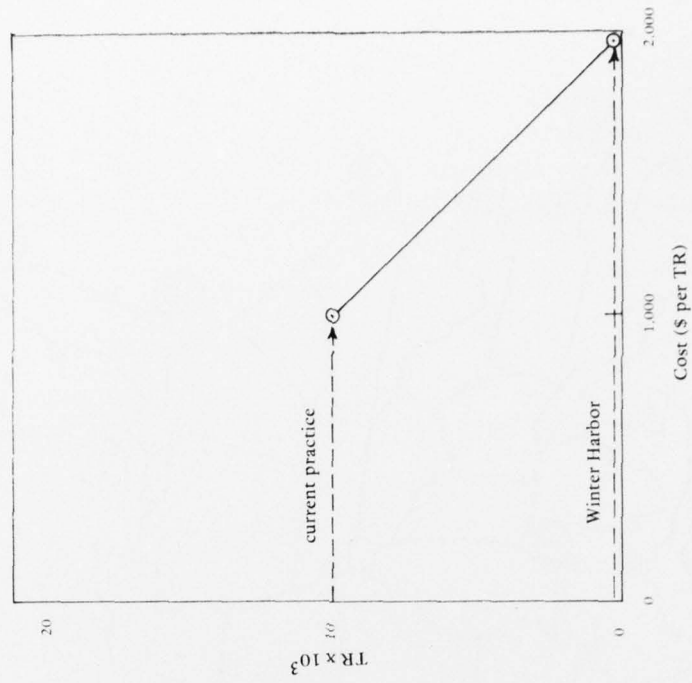

(b) Conventional AC costs.

Figure 6. Capital costs of air conditioning systems.

Table 1. Energy and Economic Analysis for Winter Harbor Seawater Air Conditioning System

Analysis Factors	Air Conditioning Only	Total <sup>a</sup>
Annual Electric Energy Consumption <sup>b</sup>		
Existing AC System MWh	399	659
Seawater Cooling System, MWh	117	446
Annual Electric Energy Savings, MWh <sup>c</sup>	282	213
Percentage of Present Consumption, %	71	32 <sup>d</sup>
Fuel Oil Savings, barrels <sup>e</sup>	584	441
FY80 Dollar Savings, \$	11,400	8,600

<sup>a</sup> Air Conditioning + Distribution + Humidity Control

<sup>b</sup> From Ref 5.

<sup>c</sup> Existing AC System - Seawater Cooling System.

<sup>d</sup> Also used in Tables 2 and 4 to estimate potential savings at the 10 selected sites and 15 other sites, respectively.

<sup>e</sup> Assuming 35% power plant efficiency: 1 MWh = 2.07 barrels of oil.

<sup>f</sup> Assuming electrical energy cost in FY77 = \$0.0259/kWh (averaged from Ref 5) with 15%/yr short-term escalation to FY80; when the seawater cooling system becomes operational, electrical energy cost = \$0.0404/kWh.



Table 2. Ten Selected Navy Sites for Sea/Lake Water Air Conditioning

Site (Naval Facilities)	Annual AC Energy Requirement			Potential Annual Savings		Proximity to 500F Seawater		Capital Costs in FY77 (\$ million)			Payback Period of Differential Cost, yr	E Annual Energy Savings (MBTU/yr x 10 <sup>3</sup> )	E/C (MBTU/yr x 10 <sup>3</sup> )/(\$/K)
	MWh x 10 <sup>3</sup>	Barrels of Oil Equivalent x 10 <sup>3</sup>	Tons Refrigerant x 10 <sup>3</sup>	(32% of AC Energy Req'd), MWh	Dollars (FY80), \$K	Distance (nmi)	Depth, ft	Offshore Pipeline Length, (nmi)	Sea/Lake water Cooling (x10 <sup>3</sup> )	Conventional AC	Differential Cost (SW-Conv)		
1. Apra Harbor, Guam (Public Work Center)	22.8	47.0	5.7	7300	515	1.6	1080	1.6	3.5	8.0	-4.5	0	84.4
2. Pearl Harbor, Hawaii (10 facilities)	26.7	55.0	6.7	8540	439	3.4	1310	3.4	8.5	8.7	-0.2	0	99.1
3. Chicago, Ill. (5 facilities)	8.4	17.3	2.1	2700	93	2.6	80	2.6	2.9	3.8	-0.9	0	31.2
4. Barking Sands, Hawaii (Pac Mis Range Fac)	1.9	3.9	0.5	610	76	3.3	980	3.3	2.3	1.0	1.3	24	7.0
5. Point Loma, Calif. (NUC)	2.9	6.0	1.5	930	45	3.3	230	3.3	2.8	2.7	0.1	3	10.8
6. Barbers Point, Hawaii (2 facilities)	2.6	5.4	0.7	830	43	2.7	1150	2.7	1.9	1.3	0.6	18	9.3
7. Point Loma, Calif. (FCDSTC)	2.1	4.3	0.3	670	38	2.6	260	2.6	1.8	0.6	1.2	>30	7.8
8. Point Mugu, Calif. (Pacific Missile Test Center)	2.1	4.3	1.1	670	30	1.0	200	1.0	0.8	2.1	-1.3	0	7.8
9. Sabana Seca, P.R. (Security Group Act)	1.0	2.1	0.1	320	26	0.9	1970	1.0	0.7	0.2	0.5	28	3.5
10. Cutler, Maine (Radio Station)	1.1	2.3	0.1	350	15	1.0	160	1.0	0.7	0.2	0.5	>30	4.1
TOTALS													1320
Winter Harbor, Maine (Security Group Act)	0.7	1.4	0.1	220	9	0.2	50	0.21	0.15	0.16	0	0	2.5
													13

Table 3. Electrical Energy Costs at Naval Facilities  
at Ten Selected Sites

Site	Electrical Energy Cost, (\$/Mwh)	
	FY76	FY80
Apra Harbor, Guam	39.00	70.59
Pearl Harbor, Hawaii	28.38	51.37
Chicago, Ill.	19.00	34.39
Barking Sands, Hawaii	68.79	124.51
Point Loma, Calif. (Naval Undersea Center)	26.46	47.89
Barbers Point, Hawaii	28.38	51.37
Point Loma, Calif. (FCDSTC)	31.39	56.82
Point Mugu, Calif.	24.89	45.05
Sabana Seca, PR	44.20	80.00
Cutler, ME	24.26	43.91

Table 4. Fifteen Other Navy Sites for Sea/Lake  
Water Air Conditioning

Site (Naval Facilities)	Annual AC Energy Require- ment, (MWhX10 <sup>3</sup> )	Annual Potential Savings		Offshore Pipeline Length (nmi)			
		Energy (32% of AC Energy Require- ment), MWh	\$ (Energy Savings X46.43* \$ MWh) \$K	0-5	5-10	10-15	15-20
11 Subic Bay, Philippine Islands (NSRF)	23.3	7460	346			X	
12 San Diego, Calif. (11 Facilities)	20.4	6530	303		X		
13 Key West, Fla. (4 Facilities)	19.0	6080	282				X
14 North Island, Calif. (Air Station)	15.3	4900	228		X		
15 Yokosua, Japan (5 Facilities)	14.6	4670	217			X	
16 Okinawa, Japan (Flt Act)	6.6	2110	98			X	
17 Balboa, Panama (Com. Station)	5.3	1700	79				X
18 Long Beach, Calif. (Shipyards)	3.0	960	45		X		
19 Sasebo, Japan (Flt Act)	2.5	800	37			X	
20 Coronado, Calif. (Phib Base)	2.2	700	33		X		
21 Winter Harbor, Maine (Security Grp Act)	0.7	220	10	X			
22 Ferndale, Calif. (Naval Facility)	0.5	160	7	X			
23 Seal Beach, Calif. (Weapons Station)	0.3	100	5	X			
24 Antigua, Bahamas (Naval Facility)	0.2	60	3	X			
25 Whidbey Island, Wash. (Air Station)	0.1	30	1		X		
TOTALS		36480	1694				
Sites 11-25		36.5X10 <sup>3</sup>	1.7 million				
Sites 1-10 (Table 2)		22.9X10 <sup>3</sup>	1.3 million				
Total Potential Savings		59.4X10 <sup>3</sup>	3.0 million				

\*Average cost of electrical energy to the Navy in FY80.

## DISTRIBUTION LIST

AF ENVIRON. HEALTH LAB McClellan AFB CA  
 AFB (AFIT/LD), Wright-Patterson OH; ABG/DEE (F. Nethers), Goodfellow AFB TX; AFCEC/XR, Tyndall FL;  
 AUL/LSE 63-465, Maxwell AL; CESCH, Wright-Patterson; HQ Tactical Air Cmd (R. E. Fisher), Langley AFB VA;  
 MAC/DET (Col. P. Thompson) Scott, IL; SAMSO/MNNE, Norton AFB CA; Stinfo Library, Offutt NE  
 AAP NAVORDSTA IND HD DET PW ENGRNG DIV, McAlester, OK; NAVORDSTA IND HD DET, NAT RES  
 MGR (Forester) McAlester OK  
 ARCTICSUBLAB Code 54T, San Diego, CA  
 ARMY BMDSC-RE (H. McClellan) Huntsville AL; DAEN-CWE-M (LT C D Binning), Washington DC; DAEN-FEU,  
 Washington DC; DAEN-FEU-E (J. Ronan), Washington DC; DAEN-MCE-D Washington DC; ERADCOM Tech  
 Supp Dir. (DELS-D) Ft. Monmouth, NJ; Engr District (Memphis) Library, Memphis TN; Natick Laboratories  
 (Kwoh Hu) Natick MA; Tech. Ref. Div., Fort Huachuca, AZ  
 ARMY - CERL Library, Champaign IL  
 ARMY AMMUNITION PLANT Sarhw - FEM Hawthorne, NY  
 ARMY COASTAL ENGR RSCH CEN Fort Belvoir VA; R. Jachowski, Fort Belvoir VA  
 ARMY CORPS OF ENGINEERS MRD-Eng. Div., Omaha NE; Seattle Dist. Library, Seattle WA  
 ARMY CRREL A. Kovacs, Hanover NH  
 ARMY DARCOM AMCPM-CS (J. Carr), Alexandria VA  
 ARMY ENG DIV HNDED-CS, Huntsville AL; Hnded-Sr, Huntsville, AL  
 ARMY ENGR DIST. Library, Portland OR  
 ARMY ENVIRON. HYGIENE AGCY Water Qual Div (Doner), Aberdeen Prov Ground, MD  
 ARMY MATERIALS & MECHANICS RESEARCH CENTER Dr. Lenoe, Watertown MA  
 ARMY MISSILE R&D CMD Redstone Arsenal AL Sci. Info. Cen (Documents)  
 ARMY-PLASTEC Picatinny Arsenal (A M Anzalone, SMUPA-FR-M-D) Dover NJ  
 ASO PWD (ENS J. A. Jenkins), Philadelphia, PA  
 ASST SECRETARY OF THE NAVY Spec. Assist Energy (P. Waterman), Washington DC; Spec. Assist Submarines,  
 Washington DC  
 BUMED Code 41-1 (CDR Nichols) Wash, DC  
 BUREAU OF RECLAMATION Code 1512 (C. Selander) Denver CO  
 CINCLANT Civil Engr. Supp. Plans. Ofc Norfolk, VA  
 CINCPAC Fac Engrng Div (J44) Makalapa, HI  
 CNAVRES Code 13 (Dir. Facilities) New Orleans, LA  
 CNM Code MAT-08T3, Washington, DC; NMAT 08T246 (Dieterle) Wash, DC  
 CNO Code NOP-964, Washington DC; Code OP 987 Washington DC; Code OP-413 Wash, DC; Code OPNAV 09B24  
 (H); Code OPNAV 22, Wash DC; Code OPNAV 23, Wash DC; OP987J (J. Boosman), Pentagon  
 COMFLEACT, OKINAWA Commander, Kadena Okinawa; PWO, Kadena, Okinawa  
 COMNAVMARIANAS Code N4, Guam  
 COMOCEANSYSPAC SCE, Pearl Harbor HI  
 COMSUBDEVGRUONE Operations Ofc, San Diego, CA  
 DEFENSE CIVIL PREPAREDNESS AGENCY J.O. Buchanan, Washington DC  
 DEFENSE DOCUMENTATION CTR Alexandria, VA  
 DEFENSE INTELLIGENCE AGENCY Dir., Washington DC  
 DOD Staff Spec. Chem. Tech. Washington DC  
 DOE Dr. Cohen; Dr. Vanderryn, Washington, DC; F.F. Parry, Washington DC; FCM (WE UTT) Washington DC; P.  
 Jordan Washington, DC  
 DTNSRDC Code 1706, Bethesda MD; Code 172 (M. Krenzke), Bethesda MD  
 DTNSRDC Code 284 (A. Rufolo), Annapolis MD  
 DTNSRDC Code 4111 (R. Gierich), Bethesda MD; Code 42, Bethesda MD  
 DTNSRDC Code 522 (Library), Annapolis MD  
 ENERGY R&D ADMIN. INEL Tech. Lib. (Reports Section), Idaho Falls ID; Liffick, Richmond, WA  
 ENVIRONMENTAL PROTECTION AGENCY Reg. VIII, 8M-ASL, Denver CO  
 FLTCOMBATTRACENLANT PWO, Virginia Beh VA  
 FMFLANT CEC Ofc, Norfolk VA  
 GSA Fed. Sup. Serv. (FMBP), Washington DC; Office of Const. Mgmt (M. Whitley), Washington DC  
 HEDSUPACT PWO, Taipei, Taiwan  
 HQ UNC/USFK (Crompton), Korea



KWAJALEIN MISRAN BMDSC-RKL-C  
 MARINE CORPS BASE Camp Pendleton CA 92055; Code 43-260, Camp Lejeune NC; M & R Division, Camp Lejeune NC; PWO, Camp S. D. Butler, Kawasaki Japan  
 MARINE CORPS HQS Code LFF-2, Washington DC  
 MCAS Facil. Engr. Div. Cherry Point NC; CO, Kaneohe Bay HI; Code PWE, Kaneohe Bay HI; Code S4, Quantico VA; J. Taylor, Iwakuni Japan; PWD, Dir. Maint. Control Div., Iwakuni Japan; PWO Kaneohe Bay HI; PWO Utilities (Paro), Iwakuni, Japan; PWO, Yuma AZ; SCE, Futema Japan; UTC Dupalo, Iwakuni, Japan  
 MCDEC NSAP REP, Quantico VA  
 MCLSBPAC B520, Barstow CA; PWO, Barstow CA  
 MCRD PWO, San Diego Ca  
 NAD Engr. Dir. Hawthorne, NV  
 NAF PWO Sigonella Sicily; PWO, Atsugi Japan  
 NAS Asst C/S CE Corpus Christi, TX; CO, Guantanamo Bay Cuba; Code 114, Alameda CA; Code 183 (Fac. Plan BR MGR); Code 187, Jacksonville FL; Code 18700, Brunswick ME; Code 18U (ENS P.J. Hickey), Corpus Christi TX; Code 6234 (G. Trask), Point Mugu CA; Code 70, Atlanta, Marietta GA; Code 8E, Patuxent Riv., MD; Dir. Util. Div., Bermuda; ENS Buchholz, Pensacola, FL; Lakehurst, NJ; Lead. Chief. Petty Offr. PW/Self Help Div., Beeville TX; PW (J. Maguire), Corpus Christi TX; PWD Maint. Cont. Dir., Fallon NV; PWD Maint. Div., New Orleans, Belle Chasse LA; PWD, Maintenance Control Dir., Bermuda; PWD, Willow Grove PA; PWO (M. Elliott), Los Alamitos CA; PWO Belle Chasse, LA; PWO Chase Field Beeville, TX; PWO Key West FL; PWO Whiting Fld, Milton FL; PWO, Dallas TX; PWO, Glenview IL; PWO, Kingsville TX; PWO, Millington TN; PWO, Miramar, San Diego CA; PWO., Moffett Field CA; ROICC Key West FL; SCE Lant Fleet Norfolk, VA; SCE Norfolk, VA; SCE, Barbers Point HI; Security Offr, Alameda CA  
 NATL RESEARCH COUNCIL Naval Studies Board, Washington DC  
 NATNAVMEDCEN PWO Bethesda, MD  
 NATPARACHUTETESTRAN PW Engr, El Centro CA  
 NAVACT PWO, London UK  
 NAVACTDET PWO, Holy Lock UK  
 NAVAEROSPREGMEDCEN SCE, Pensacola FL  
 NAVAL FACILITY PWO, Barbados; PWO, Brawdy Wales UK; PWO, Cape Hatteras, Buxton NC; PWO, Centerville Bch, Ferndale CA; PWO, Guam  
 NAVAVIONICFAC PWD Deputy Dir. D/701, Indianapolis, IN  
 NAVCOASTSYSLAB CO, Panama City FL; Code 423 (D. Good), Panama City FL; Code 715 (J. Mittleman) Panama City, FL; Code 715 (J. Quirk) Panama City, FL; Library Panama City, FL  
 NAVCOMMAREAMSTRSTA Code W-602, Honolulu, Wahiawa HI; PWO, Norfolk VA; PWO, Wahiawa HI; SCE Unit I Naples Italy  
 NAVCOMMSTA CO (61E) Puerto Rico; CO, San Miguel, R.P.; Code 401 Nea Makri, Greece; PWO, Adak AK; PWO, Exmouth, Australia; PWO, Fort Amador Canal Zone  
 NAVCOMMUNIT Cutler/E. Machias ME (PW Gen. For.)  
 NAVCONSTRACEN Code 74000 (Bodwell) Port Hueneme, CA  
 NAVEDTRAPRODEVCCEN Tech. Library  
 NAVEDUTRACEN Engr Dept (Code 42) Newport, RI  
 NAVELEXSYSCOM Code PME-124-61, Washington DC  
 NAVENVIRHLTHCEN CO, Cincinnati, OH  
 NAVEODFAC Code 605, Indian Head MD  
 NAVFAC PWO, Lewes DE  
 NAVFACENGCOM Code 043 Alexandria, VA; Code 044 Alexandria, VA; Code 0451 Alexandria, VA; Code 0453 (D. Potter) Alexandria, VA; Code 0454B Alexandria, VA; Code 046; Code 0461D (V M Spaulding) Alexandria, VA; Code 04B3 Alexandria, VA; Code 04B5 Alexandria, VA; Code 081B Alexandria, VA; Code 101 Alexandria, VA; Code 1023 (M. Carr) Alexandria, VA; Code 1023 (T. D. Stevens), Alexandria VA; Code 1023 (T. Stevens) Alexandria, VA; Code 104 Alexandria, VA; Code 2014 (Mr. Taam), Pearl Harbor HI; Morrison Yap, Caroline Is.; P W Brewer Alexandria, VA; PC-22 (E. Spencer) Alexandria, VA; PL-2 Ponce P.R. Alexandria, VA  
 NAVFACENGCOM - CHES DIV. Code 101 Wash, DC; Code 102, (Wildman), Wash, DC; Code 402 (R. Morony) Wash, DC; Code 403 (H. DeVoe) Wash, DC; Code 405 Wash, DC; Code FPO-1 (C. Bodey) Wash, DC; Code FPO-1 (Ottson) Wash, DC; Code FPO-1C21 Wash, DC; Code FPO-IP4 (Gregory); Code FPO-ISP (Dr. Lewis) Wash, DC; Code FPO-ISPI3 (T F Sullivan) Wash, DC; Code FPO-IP12 (Mr. Scola), Washington DC  
 NAVFACENGCOM - LANT DIV.; Code 10A, Norfolk VA; Code 111, Norfolk, VA; Eur. BR Deputy Dir, Naples Italy; NAS Norfolk, VA; RDT&ELO 09P2, Norfolk VA  
 NAVFACENGCOM - NORTH DIV. (Boretsky) Philadelphia, PA; AROICC, Brooklyn NY; CO; Code 09P (LCDR A.J.

Stewart); Code 1028, RDT&ELO, Philadelphia PA; Code 111 (Castranovo) Philadelphia, PA; Code 114 (A. Rhoads); Design Div. (R. Masino), Philadelphia PA; ROICC, Contracts, Crane IN

NAVFACENGCOM - PAC DIV. Code 09DG (Donovan), Pearl Harbor, HI; Code 402, RDT&E, Pearl Harbor HI; Commander, Pearl Harbor, HI

NAVFACENGCOM - SOUTH DIV. Code 90, RDT&ELO, Charleston SC; Dir., New Orleans LA

NAVFACENGCOM - WEST DIV. 102; 112; AROICC, Contracts, Twentynine Palms CA; Code 04B; O9P/20; RDT&ELO Code 2011 San Bruno, CA

NAVFACENGCOM CONTRACT AROICC, Point Mugu CA; AROICC, Quantico, VA; Code 05, TRIDENT, Bremerton WA; Code 09E, TRIDENT, Bremerton WA; Dir, Eng. Div., Exmouth, Australia; Eng Div dir, Southwest Pac, Manila, PI; Engr. Div. (F. Hein), Madrid, Spain; OICC (Knowlton), Kaneohe, HI; OICC, Southwest Pac, Manila, PI; OICC/ROICC, Balboa Canal Zone; ROICC AF Guam; ROICC LANT DIV., Norfolk VA; ROICC Off Point Mugu, CA; ROICC, Keflavik, Iceland; ROICC, Pacific, San Bruno CA

NAVHOSP LT R. Elsbernd, Puerto Rico

NAVMAG SCE, Guam

NAVNUPWU MUSE DET Code NPU-30 Port Hueneme, CA

NAVOCEANO Code 1600 Bay St. Louis, MS; Code 3408 (J. Kravitz) Bay St. Louis; Code 3432 (J. DePalma), Bay St. Louis MS

NAVOCEANSYSCEN Code 2010 San Diego, CA; Code 3400 San Diego CA; Code 4473 Bayside Library, San Diego, CA; Code 52 (H. Talkington) San Diego CA; Code 5204 (J. Stachiw), San Diego, CA; Code 5214 (H. Wheeler), San Diego CA; Code 5224 (R. Jones) San Diego CA; Code 5311(T) (E. Hamilton) San Diego CA; Code 6565 (Tech. Lib.), San Diego CA; Code 6700, San Diego, CA; Code 7511 (PWO) San Diego, CA; Code 811 San Diego, CA; Research Lib., San Diego CA; SCE (Code 6600), San Diego CA

NAVORDSTA PWO, Louisville KY

NAVPETOFF Code 30, Alexandria VA

NAVPETRES Director, Washington DC

NAVPGSCOL D. Leipper, Monterey CA; E. Thornton, Monterey CA; J. Garrison Monterey CA; LCDR K.C. Kelley Monterey CA

NAVPHIBASE CO, ACB 2 Norfolk, VA; Code S3T, Norfolk VA; Harbor Clearance Unit Two, Little Creek, VA; OIC, UCT ONE Norfolk, Va

NAVRADRECFAC PWO, Kami Seya Japan

NAVREGMEDCEN Chief of Police, Camp Pendleton CA; Code 3041, Memphis, Millington TN; PWO Newport RI; PWO Portsmouth, VA; SCE (D. Kaye); SCE (LCDR B. E. Thurston), San Diego CA; SCE, Camp Pendleton CA; SCE, Guam

NAVSCOLCECOFF C35 Port Hueneme, CA; CO, Code C44A Port Hueneme, CA

NAVSEASYS COM Code 0325, Program Mgr, Washington, DC; Code OOC (LT R. MacDougal), Washington DC; Code SEA OOC Washington, DC

NAVSEC Code 6034 (Library), Washington DC

NAVSECGRUACT PWO, Edzell Scotland; PWO, Puerto Rico; PWO, Torri Sta, Okinawa

NAVSHIPREFAC Library, Guam; SCE Subic Bay

NAVSHIPYD; CO Marine Barracks, Norfolk, Portsmouth VA; Code 202.4, Long Beach CA; Code 202.5 (Library) Puget Sound, Bremerton WA; Code 380, (Woodroff) Norfolk, Portsmouth, VA; Code 400, Puget Sound; Code 400.03 Long Beach, CA; Code 404 (LT J. Riccio), Norfolk, Portsmouth VA; Code 410, Mare Is., Vallejo CA; Code 440 Portsmouth NH; Code 440, Norfolk; Code 440, Puget Sound, Bremerton WA; Code 440.4, Charleston SC; Code 450, Charleston SC; Code 453 (Util. Supr), Vallejo CA; L.D. Vivian; Library, Portsmouth NH; PWD (Code 400), Philadelphia PA; PWO, Mare Is.; PWO, Puget Sound; SCE, Pearl Harbor HI; Tech Library, Vallejo, CA

NAVSTA CO Naval Station, Mayport FL; CO Roosevelt Roads P.R. Puerto Rico; Engr. Dir., Rota Spain; Maint. Cont. Div., Guantanamo Bay Cuba; Maint. Div. Dir/Code 531, Rodman Canal Zone; PWD (LT W.H. Rigby), Guantanamo Bay Cuba; PWD (LTJG.P.M. Motolenich), Puerto Rico; PWO Midway Island; PWO, Guantanamo Bay Cuba; PWO, Keflavik Iceland; PWO, Mayport FL; ROICC Rota Spain; ROICC, Rota Spain; SCE, Guam; SCE, San Diego CA; SCE, Subic Bay, R.P.; Utilities Engr Off. (LTJG A.S. Ritchie), Rota Spain

NAVSUBASE ENS S. Dove, Groton, CT; LTJG D.W. Peck, Groton, CT; SCE, Pearl Harbor HI

NAVSUBSCOL LT J.A. Nelson Groton, CT

NAVSUPACT CO, Brooklyn NY; CO, Seattle WA; Code 4, 12 Marine Corps Dist, Treasure Is., San Francisco CA; Code 413, Seattle WA; LTJG McGarrah, Vallejo CA; Plan/Engr Div., Naples Italy

NAVSURFWPNCEN PWO, White Oak, Silver Spring, MD

NAVTECHTRACEN SCE, Pensacola FL

NAVUSEAWARENGSTA Keyport, WA

NAVWPNCEN Code 2636 (W. Bonner), China Lake CA; PWO (Code 26), China Lake CA; ROICC (Code 702), China

Lake CA  
 NAVWPNEVALFAC Technical Library, Albuquerque NM  
 NAVWPNSTA EARLE (Clebak) Colts Neck, NJ; Code 092, Colts Neck NJ; Code 092A (C. Fredericks) Seal Beach  
 CA; ENS G.A. Lowry, Fallbrook CA; Maint. Control Dir., Yorktown VA; PW Office (Code 09C1) Yorktown, VA;  
 PWO, Seal Beach CA  
 NAVWPNSUPPCEN Code 09 (Boennighausen) Crane IN  
 NAVXDIVINGU LT A.M. Parisi, Panama City FL  
 NCBU 405 OIC, San Diego, CA  
 NCBC CEL (CAPT N. W. Petersen), Port Hueneme, CA; CEL AOIC Port Hueneme CA; Code 10 Davisville, RI;  
 Code 155, Port Hueneme CA; Code 156, Port Hueneme, CA; Code 25111 Port Hueneme, CA; Code 400, Gulfport  
 MS; NESO Code 251 P.R. Winter Port Hueneme, CA; PW Engrg, Gulfport MS; PWO (Code 80) Port Hueneme,  
 CA; PWO, Davisville RI  
 NCBU 411 OIC, Norfolk VA  
 NCR 20, Commander  
 NCSO BAHRAIN Security Offr, Bahrain  
 NMCB 133 (ENS T.W. Nielsen); 5, Operations Dept.; Forty, CO; THREE, Operations Off.  
 NOAA Librarym Rockville, MD  
 NORDA Code 410 Bay St. Louis, MS; Code 440 (Ocean Rsch Off) Bay St. Louis MS  
 NRL Code 8400 (J. Walsh), Washington DC; Code 8441 (R.A. Skop), Washington DC; Rosenthal, Code 8440, Wash.  
 DC  
 NSC Code 54.1 (Wynne), Norfolk VA  
 NSD SCE, Subic Bay, R.P.  
 NTC Code 54 (ENS P. G. Jackel), Orlando FL; Commander Orlando, FL; OICC, CBU-401, Great Lakes IL  
 NAVOCEANSYSCEN Hawaii Lab (D. Moore), Hawaii  
 NUSC Code 131 New London, CT; Code EA123 (R.S. Munn), New London CT; Code S332, B-80 (J. Wilcox); Code  
 SB 331 (Brown), Newport RI; Code TA131 (G. De la Cruz), New London CT  
 OCEANAV Mangmt Info Div., Arlington VA  
 OCEANSYSLANT LT A.R. Giancola, Norfolk VA  
 OFFICE SECRETARY OF DEFENSE OASD (MRA&L) Pentagon (T. Casberg), Washington, DC  
 ONR CDR Harlett, Boston MA; BROFF, CO Boston MA; Code 221, Arlington VA; Code 481, Arlington VA; Code  
 481, Bay St. Louis, MS; Code 700F Arlington VA; Dr. A. Laufer, Pasadena CA  
 PHIBCB I P&E, Coronado, CA  
 PMTC Code 3331 (S. Opatowsky) Point Mugu, CA; EOD Mobile Unit, Point Mugu, CA; Pat. Counsel, Point Mugu CA  
 PWC ACE Office (LTJG St. Germain) Norfolk VA; CO Norfolk, VA; CO, Great Lakes IL; Code 116 (LTJG. A.  
 Eckhart) Great Lakes, IL; Code 120, Oakland CA; Code 120C (Library) San Diego, CA; Code 128, Guam; Code  
 200, Great Lakes IL; Code 200, Guam; Code 200, Oakland CA; Code 220 Oakland, CA; Code 220.1, Norfolk VA;  
 Code 30C (Boettcher) San Diego, CA; Code 40 (C. Kolton) Pensacola, FL; Code 400, Pearl Harbor, HI; Code 42B  
 (R. Pascua), Pearl Harbor HI; Code 505A (H. Wheeler); Code 680, San Diego CA; OIC CBU-405, San Diego CA;  
 XO Oakland, CA  
 SPCC Code 122B, Mechanicsburg, PA; PWO (Code 120) Mechanicsburg PA  
 TVA Smelser, Knoxville, Tenn.  
 U.S. MERCHANT MARINE ACADEMY Kings Point, NY (Reprint Custodian)  
 US DEPT OF AGRIC Forest Products Lab, Madison WI  
 US DEPT OF COMMERCE NOAA, Pacific Marine Center, Seattle WA  
 US DEPT OF INTERIOR Bureau of Land MNGMNT - Code 733 (T.E. Sullivan) Wash, DC  
 US GEOLOGICAL SURVEY Off. Marine Geology, Piteleki, Reston VA  
 USAF Maj. Riffel, Rumstein, Germany  
 USAF REGIONAL HOSPITAL Fairchild AFB, WA  
 USCG (G-ECV) Washington Dc; (G-ECV/61) (Burkhart) Washington, DC; (G-MP-3/USP/82) Washington Dc;  
 G-EOE-4/61 (T. Dowd), Washington DC  
 USCG ACADEMY LT N. Stramandi, New London CT  
 USCG R&D CENTER CO Groton, CT; D. Motherway, Groton CT; LTJG R. Dair, Groton CT; Tech. Dir. Groton, CT  
 USNA Ch. Mech. Engr. Dept Annapolis MD; Energy-Environ Study Grp, Annapolis, MD; Engr. Div. (C. Wu)  
 Annapolis, MD; Environ. Prot. R&D Prog. (J. Williams), Annapolis MD; Ocean Sys. Eng Dept (Dr. Monney)  
 Annapolis, MD; PWD Engr. Div. (C. Bradford) Annapolis MD; PWO Annapolis MD  
 AMERICAN CONCRETE INSTITUTE Detroit MI (Library)  
 ARIZONA State Energy Programs Off., Phoenix AZ  
 AVALON MUNICIPAL HOSPITAL Avalon, CA



BONNEVILLE POWER ADMIN Portland OR (Energy Consv. Off., D. Davey)  
 CALIF. DEPT OF FISH & GAME Long Beach CA (Marine Tech Info Ctr)  
 CALIF. MARITIME ACADEMY Vallejo, CA (Library)  
 CALIFORNIA STATE UNIVERSITY LONG BEACH, CA (CHELAPATI); LONG BEACH, CA (YEN); LOS ANGELES, CA (KIM)  
 CATHOLIC UNIV. Mech Engr Dept, Prof. Niedzwecki, Wash., DC  
 COLUMBIA-PRESBYTERIAN MED. CENTER New York, NY  
 CORNELL UNIVERSITY Ithaca NY (Serials Dept, Engr Lib.)  
 DAMES & MOORE LIBRARY LOS ANGELES, CA  
 DUKE UNIV MEDICAL CENTER B. Muga, Durham NC  
 FLORIDA ATLANTIC UNIVERSITY BOCA RATON, FL (MC ALLISTER); Boca Raton FL (Ocean Engr Dept., C. Lin)  
 FLORIDA ATLANTIC UNIVERSITY Boca Raton FL (W. Tessin)  
 FLORIDA TECHNOLOGICAL UNIVERSITY ORLANDO, FL (HARTMAN)  
 FOREST INST. FOR OCEAN & MOUNTAIN Carson City NV (Studies - Library)  
 FUEL & ENERGY OFFICE CHARLESTON, WV  
 GEORGIA INSTITUTE OF TECHNOLOGY Atlanta GA (School of Civil Engr., Kahn)  
 HAWAII STATE DEPT OF PLAN. & ECON DEV. Honolulu HI (Tech Info Ctr)  
 GEORGIA INSTITUTE OF TECHNOLOGY Atlanta GA (B. Mazanti)  
 ILLINOIS STATE GEO. SURVEY Urbana IL  
 INDIANA ENERGY OFFICE Energy Group, Indianapolis, IN  
 INSTITUTE OF MARINE SCIENCES Morehead City NC (Director)  
 IOWA STATE UNIVERSITY Ames IA (CE Dept, Handy)  
 VIRGINIA INST. OF MARINE SCI. Gloucester Point VA (Library)  
 KEENE STATE COLLEGE Keene NH (Cunningham)  
 LEHIGH UNIVERSITY BETHLEHEM, PA (MARINE GEOTECHNICAL LAB., RICHARDS); Bethlehem PA (Fritz Engr. Lab No. 13, Beedle); Bethlehem PA (Linderman Lib. No.30, Flecksteiner)  
 LIBRARY OF CONGRESS WASHINGTON, DC (SCIENCES & TECH DIV)  
 LOUISIANA DIV NATURAL RESOURCES & ENERGY Dept. of Conservation, Baton Rouge LA  
 LOW COUNTRY REG. PLAN. COUNCIL YEMASSEE, SC (BAGGS)  
 MAINE MARITIME ACADEMY (Wyman) Castine ME; CASTINE, ME (LIBRARY)  
 MAINE OFFICE OF ENERGY RESOURCES Augusta, ME  
 MICHIGAN TECHNOLOGICAL UNIVERSITY Houghton, MI (Haas)  
 MISSOURI ENERGY AGENCY Jefferson City MO  
 MIT Cambridge MA; Cambridge MA (Rm 10-500, Tech. Reports, Engr. Lib.); Cambridge MA (Whitman); Cambridge, MA (Harleman)  
 MONTANA ENERGY OFFICE Helena, MT  
 NATL ACADEMY OF ENG. ALEXANDRIA, VA (SEARLE, JR.)  
 NEW HAMPSHIRE Concord, NH, (Governor's Council On Energy)  
 NEW MEXICO SOLAR ENERGY INST. Dr. Zwibel Las Cruces NM  
 NORTHWESTERN UNIV Z.P. Bazant Evanston IL  
 NY CITY COMMUNITY COLLEGE BROOKLYN, NY (LIBRARY)  
 NYS ENERGY OFFICE Library, Albany NY  
 UNIV. NOTRE DAME Katona, Notre Dame, IN  
 OREGON STATE UNIVERSITY (CE Dept Grace) Corvallis, OR; CORVALLIS, OR (CE DEPT, BELL); Corvallis OR (School of Oceanography)  
 PENNSYLVANIA STATE UNIVERSITY STATE COLLEGE, PA (SNYDER); State College PA (Applied Rsch Lab); UNIVERSITY PARK, PA (GOTOLSKI)  
 POLLUTION ABATEMENT ASSOC. Graham, Corte Madera, CA  
 PURDUE UNIVERSITY Lafayette IN (Leonards); Lafayette, IN (Altschaeffl); Lafayette, IN (CE Engr. Lib)  
 CONNECTICUT Hartford CT (Dept of Plan. & Energy Policy)  
 SAN DIEGO STATE UNIV. J. Noorany San Diego, CA; Dr. Krishnamoorthy, San Diego CA  
 SCRIPPS INSTITUTE OF OCEANOGRAPHY LA JOLLA, CA (ADAMS)  
 SEATTLE U Prof Schwaezler Seattle WA  
 SOUTHWEST RSCH INST King, San Antonio, TX; R. DeHart, San Antonio TX  
 STANFORD UNIVERSITY Engr Lib, Stanford CA; STANFORD, CA (DOUGLAS)  
 STATE HOUSE AUGUSTA, ME (MAINE STATE FUEL ALLOC & CONSERV. OFF.)  
 STATE UNIV. OF NEW YORK Fort Schuyler, NY (Longobardi)



TEXAS A&M UNIVERSITY COLLEGE STATION, TX (CE DEPT); College Station TX (CE Dept. Herbieh)  
 UNIVERSITY OF CALIFORNIA BERKELEY, CA (CE DEPT, GERWICK); Berkeley CA (B. Bresler); Berkeley CA  
 (Dept of Naval Arch.); Berkeley CA (E. Pearson); DAVIS, CA (CE DEPT, TAYLOR); LIVERMORE, CA  
 (LAWRENCE LIVERMORE LAB, TOKARZ); La Jolla CA (Acq. Dept, Lib. C-075A); Off-Campus Facs &  
 Energy Conserv., Davis, CA; Off-Campus Facs & Energy Conserv., Davis, CA; SAN DIEGO, CA, LA JOLLA,  
 CA (SEROCKI); Vice President, Berkeley, CA  
 UNIVERSITY OF DELAWARE LEWES, DE (DIR. OF MARINE OPERATIONS, INDERBITZEN); Newark, DE  
 (Dept of Civil Engineering, Chesson)  
 UNIVERSITY OF HAWAII HONOLULU, HI (SCIENCE AND TECH. DIV.); Honolulu HI (Dr. Szilard)  
 UNIVERSITY OF ILLINOIS Metz Ref Rm, Urbana IL; URBANA, IL (DAVISSON); URBANA, IL (LIBRARY);  
 URBANA, IL (NEWARK)  
 UNIVERSITY OF KANSAS Kansas Geological Survey, Lawrence KS  
 UNIVERSITY OF MASSACHUSETTS (Heronemus), Amherst MA CE Dept  
 UNIVERSITY OF MICHIGAN Ann Arbor MI (Richart)  
 UNIVERSITY OF NEBRASKA-LINCOLN Lincoln, NE (Ross Ice Shelf Proj.)  
 UNIVERSITY OF NEW HAMPSHIRE DURHAM, NH (LAVOIE)  
 UNIVERSITY OF PENNSYLVANIA PHILADELPHIA, PA (SCHOOL OF ENGR & APPLIED SCIENCE, ROLL)  
 UNIVERSITY OF RHODE ISLAND KINGSTON, RI (PAZIS); Narragansett RI (Pell Marine Sci. Lib.)  
 UNIVERSITY OF SO. CALIFORNIA Univ So. Calif  
 UNIVERSITY OF TEXAS Inst. Marine Sci (Library), Port Arkansas TX  
 UNIVERSITY OF TEXAS AT AUSTIN AUSTIN, TX (THOMPSON)  
 UNIVERSITY OF WASHINGTON Seattle WA (M. Sherif); (FH-10, D. Carlson) Seattle, WA; Dept of Civil Engr (Dr.  
 Mattock), Seattle WA; SEATTLE, WA (APPLIED PHYSICS LAB); SEATTLE, WA (OCEAN ENG RSCH LAB,  
 GRAY); SEATTLE, WA (PACIFIC MARINE ENVIRON. LAB., HALPERN); Seattle WA (E. Linger); Seattle,  
 WA Transportation, Construction & Geom. Div  
 UNIVERSITY OF WISCONSIN Milwaukee WI (Ctr of Great Lakes Studies)  
 URS RESEARCH CO. LIBRARY SAN MATEO, CA  
 VENTURA COUNTY ENVIRON RESOURCE AGENCY Ventura, CA Tech Library  
 ALFRED A. YEE & ASSOC. Honolulu HI  
 AMETEK Offshore Res. & Engr Div  
 ARCAIR CO. D. Young, Lancaster OH  
 ARVID GRANT OLYMPIA, WA  
 ATLANTIC RICHFIELD CO. DALLAS, TX (SMITH)  
 AUSTRALIA Dept. PW (A. Hicks), Melbourne  
 BECHTEL CORP. SAN FRANCISCO, CA (PHELPS)  
 BELGIUM HAECON, N.V., Gent  
 BETHLEHEM STEEL CO. Dismuke, Bethlehehem, PA  
 BRAND INDUS SERV INC. J. Buehler, Hacienda Heights CA  
 BRITISH EMBASSY Sci. & Tech. Dept. (J. McAuley), Washington DC  
 BROWN & CALDWELL E M Saunders Walnut Creek, CA  
 BROWN & ROOT Houston TX (D. Ward)  
 CANADA Adrian, Anderson & Assoc., Winnipeg; Can-Dive Services (English) North Vancouver; Library, Calgary,  
 Alberta; Lockheed Petro. Serv. Ltd, New Westminster B.C.; Lockheed Petro. Srv. Ltd., New Westminster BC;  
 Mem Univ Newfoundland (Chari), St Johns; Nova Scotia Rsch Found, Corp. Dartmouth, Nova Scotia; Surveyor,  
 Nenninger & Chenevert Inc., Montreal  
 CAYWOOD, NOPP, WARD, AIA Sacramento, CA  
 CF BRAUN CO Du Bouchet, Murray Hill, NJ  
 CHEMED CORP Lake Zurich IL (Dearborn Chem. Div. Lib.)  
 CHEVRON OIL FIELD RESEARCH CO. LA HABRA, CA (BROOKS)  
 COLUMBIA GULF TRANSMISSION CO. HOUSTON, TX (ENG. LIB.)  
 CONCRETE TECHNOLOGY CORP. TACOMA, WA (ANDERSON)  
 DESIGN SERVICES Beck, Ventura, CA  
 DILLINGHAM PRECAST F. McHale, Honolulu HI  
 DIXIE DIVING CENTER Decatur, GA  
 DRAVO CORP Pittsburgh PA (Giannino); Pittsburgh PA (Wright)  
 DURLACH, O'NEAL, JENKINS & ASSOC. Columbia SC  
 NORWAY DET NORSKE VERITAS (Library), Oslo  
 EVALUATION ASSOC. INC KING OF PRUSSIA, PA (FEDELE)

EXXON PRODUCTION RESEARCH CO Houston, TX (Chao)  
 FORD, BACON & DAVIS, INC. New York (Library)  
 FRANCE L. Pliskin, Paris; P. Jensen, Boulogne; Roger LaCroix, Paris  
 GLIDDEN CO. STRONGSVILLE, OH (RSCH LIB)  
 GOULD INC. Shady Side MD (Ches. Inst. Div., W. Paul)  
 GRUMMAN AEROSPACE CORP. Bethpage NY (Tech. Info. Ctr)  
 HONEYWELL, INC. Minneapolis MN (Residential Engr Lib.)  
 ITALY M. Caironi, Milan; Sergio Tattoni Milano  
 MAKAI OCEAN ENGRNG INC. Kailua, HI  
 LAMONT-DOHERTY GEOLOGICAL OBSERV. Palisades NY (McCoy); Palisades NY (Selwyn)  
 LIN OFFSHORE ENGRG P. Chow, San Francisco CA  
 LOCKHEED MISSILES & SPACE CO. INC. Mgr Naval Arch & Mar Eng Sunnyvale, CA; Sunnyvale CA  
 (Rynewicz); Sunnyvale, CA (Phillips)  
 MARATHON OIL CO Houston TX (C. Seay)  
 MARINE CONCRETE STRUCTURES INC. MEFAIRIE, LA (INGRAHAM)  
 MATRECON Oakland, CA (Haxo)  
 MC CLELLAND ENGINEERS INC Houston TX (B. McClelland)  
 MCDONNELL AIRCRAFT CO. Dept 501 (R.H. Fayman), St Louis MO  
 MEDERMOTT & CO. Diving Division, Harvey, LA  
 MEXICO R. Cardenas  
 MIDLAND-ROSS CORP. TOLEDO, OH (RINKER)  
 MOBIL PIPE LINE CO. DALLAS, TX MGR OF ENGR (NOACK)  
 NEWPORT NEWS SHIPBLDG & DRYDOCK CO. Newport News VA (Tech. Lib.)  
 NORWAY A. Torum, Trondheim; DET NORSKE VERITAS (Roren) Oslo; I. Foss, Oslo; J. Creed, Ski; J.D. Holst,  
 Oslo; Jakobsen, Oslo; Norwegian Tech Univ (Brandtzaeg), Trondheim  
 OCEAN ENGINEERS SAUSALITO, CA (RYNECKI)  
 OCEAN RESOURCE ENG. INC. HOUSTON, TX (ANDERSON)  
 OFFSHORE DEVELOPMENT ENG. INC. BERKELEY, CA  
 PACIFIC MARINE TECHNOLOGY Long Beach, CA (Wagner)  
 PORTLAND CEMENT ASSOC. SKOKIE, IL (CORELY); SKOKIE, IL (KLIEGER); Skokie IL (Rsch & Dev Lab,  
 Lib.)  
 PRESCON CORP TOWSON, MD (KELLER)  
 PUERTO RICO Puerto Rico (Rsch Lib.), Mayaguez P R  
 R J BROWN ASSOC (McKeehan), Houston, TX  
 RAND CORP. Santa Monica CA (A. Laupa)  
 RAYMOND INTERNATIONAL INC. E Colle Soil Tech Dept, Pennsauken, NJ  
 RIVERSIDE CEMENT CO Riverside CA (W. Smith)  
 SAFETY SERVICES, INC. A. Patton, Providence RI  
 SANDIA LABORATORIES Albuquerque, NM (Vortman); Library Div., Livermore CA  
 SCHUPACK ASSOC SO. NORWALK, CT (SCHUPACK)  
 SEAFOOD LABORATORY MOREHEAD CITY, NC (LIBRARY)  
 SEATECH CORP. MIAMI, FL (PERONI)  
 SHELL DEVELOPMENT CO. Houston TX (C. Sellars Jr.)  
 SHELL OIL CO. HOUSTON, TX (MARSHALL); Houston TX (R. de Castongreene)  
 SOUTH AMERICA N. Nouel, Valencia, Venezuela  
 SWEDEN Cement & Concrete Research Inst., Stockholm; GeoTech Inst; VBB (Library), Stockholm  
 TECHNICAL COATINGS CO Oakmont PA (Library)  
 TEXTRON INC BUFFALO, NY (RESEARCH CENTER LIB.)  
 TIDEWATER CONSTR. CO Norfolk VA (Fowler)  
 TRW SYSTEMS CLEVELAND, OH (ENG. LIB.); REDONDO BEACH, CA (DAI)  
 UNITED KINGDOM British Embassy (Info. Offr), Washington DC; Cement & Concrete Assoc Wexham Springs,  
 Slough Bucks; Cement & Concrete Assoc. (Library), Wexham Springs, Slough; Cement & Concrete Assoc. (Lit.  
 Ex), Bucks; D. Lee, London; D. New, G. Maunsell & Partners, London; Library, Bristol; R. Rudham Oxfordshire;  
 Shaw & Hutton (F. Hansen), London; Taylor, Woodrow Constr (014P), Southall, Middlesex; Taylor, Woodrow  
 Constr (Stubbs), Southall, Middlesex; Univ. of Bristol (R. Morgan), Bristol  
 UNITED TECHNOLOGIES Windsor Locks CT (Hamilton Std Div., Library)  
 WATT BRIAN ASSOC INC. Houston, TX  
 WESTINGHOUSE ELECTRIC CORP. Annapolis MD (Oceanic Div Lib, Bryan); Library, Pittsburgh PA

WEYERHAEUSER CO. LONGVIEW, WA (TECH CTR LIB)  
WISS, JANNEY, ELSTNER, & ASSOC Northbrook, IL (D.W. Pfeifer)  
WM CLAPP LABS - BATTELLE DUXBURY, MA (LIBRARY); Duxbury, MA (Richards)  
ADAMS, CAPT (RET) Irvine, CA  
ANTON TEDESKO Bronxville NY  
BRAHTZ La Jolla, CA  
BRYANT ROSE Johnson Div. UOP, Glendora CA  
BULLOCK La Canada  
F. HEUZE Boulder CO  
KRUZIC, T.P. Silver Spring, MD  
CAPT MURPHY Sunnyvale, CA  
GREG PAGE EUGENE, OR  
R.F. BESIER Old Saybrook CT  
ENERGY R&D ADMIN. H. Skowbo, Washington, DC  
T.W. MERMEL Washington DC  
WM TALBOT Orange CA  
CEC Donofrio, John L., LT; Morris, Donald G., LT